



② CORK PANEL ELEVATION
1 1/2" = 1'-0"

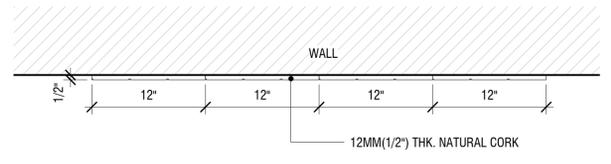


① 12MM (1/2") CORK PANEL PLAN
1 1/2" = 1'-0"


THERE WILL BE TWO TYPES OF CORK:
1. NATURAL CORK
2. NATURAL CORK WITH BLACK PAINTED GROOVE

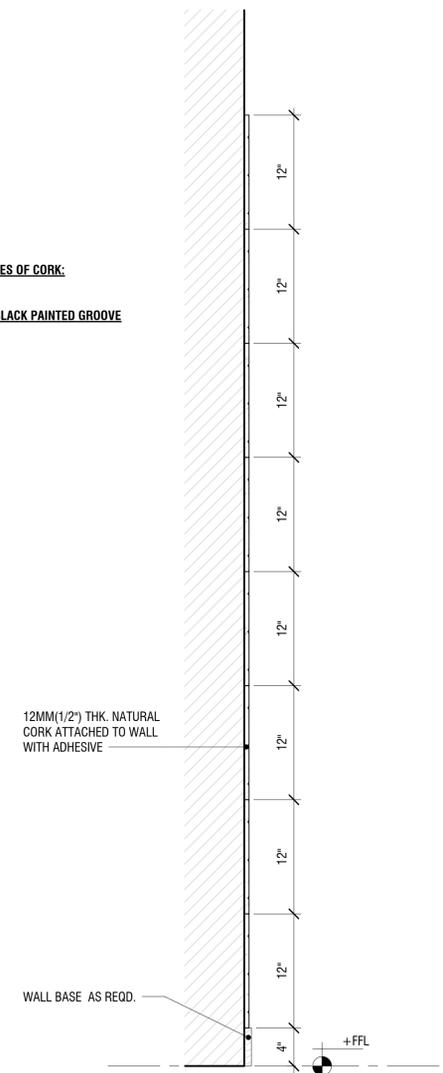

③ TYP. SECTION
1 1/2" = 1'-0"

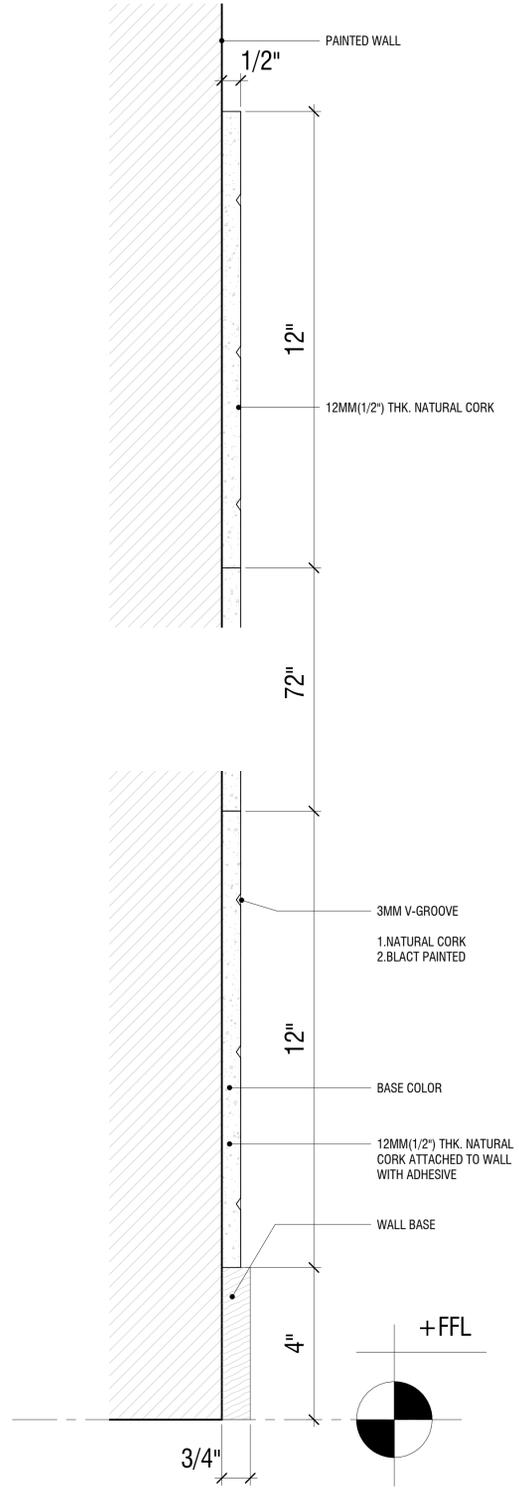

④ SECTIONAL DETAIL
6" = 1'-0"

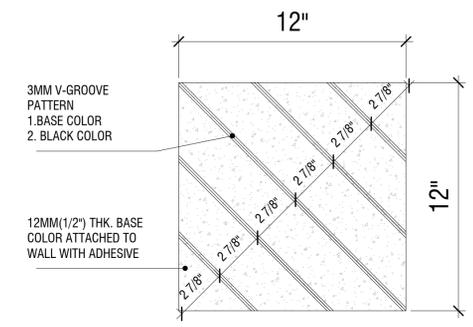

⑤ WALL TILE DETAIL
3" = 1'-0"

DATE:	
NAME:	

NO.	REVISIONS:
1	SUBMISSION FOR APPROVAL
2	
3	
4	



**Product 4 - Tockky
SWATCH Cork Panels**

DATE:	
DRAWN BY:	
DRAWING TITLE:	12MM (1/2") CORK PANEL
PROJECT NUMBER:	
DRAWING NUMBER:	1.0