

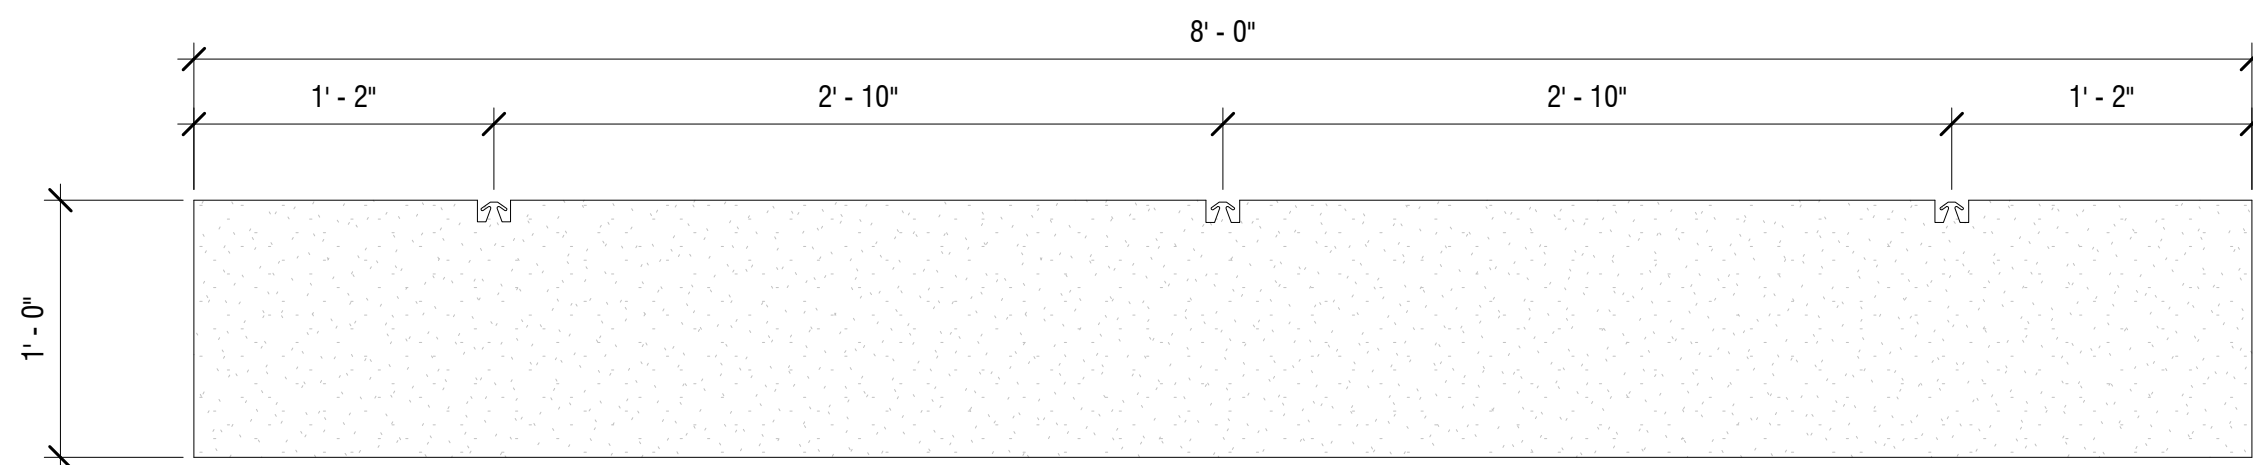



 Tockky		NO:	REVISIONS:	NAME:	DATE:
		1	SUBMISSION FOR APPROVAL		
		2			
		3			
		4			
7.Product 7 - Tockky AcuVave Ceiling Baffles					
DATE:					
DRAWN BY:					
DRAWING TITLE: TOCKKY ACUVAVE STRAIGHT CEILING BAFFLES 8', H=1'					
PROJECT NUMBER:					
DRAWING NUMBER: 1.0					

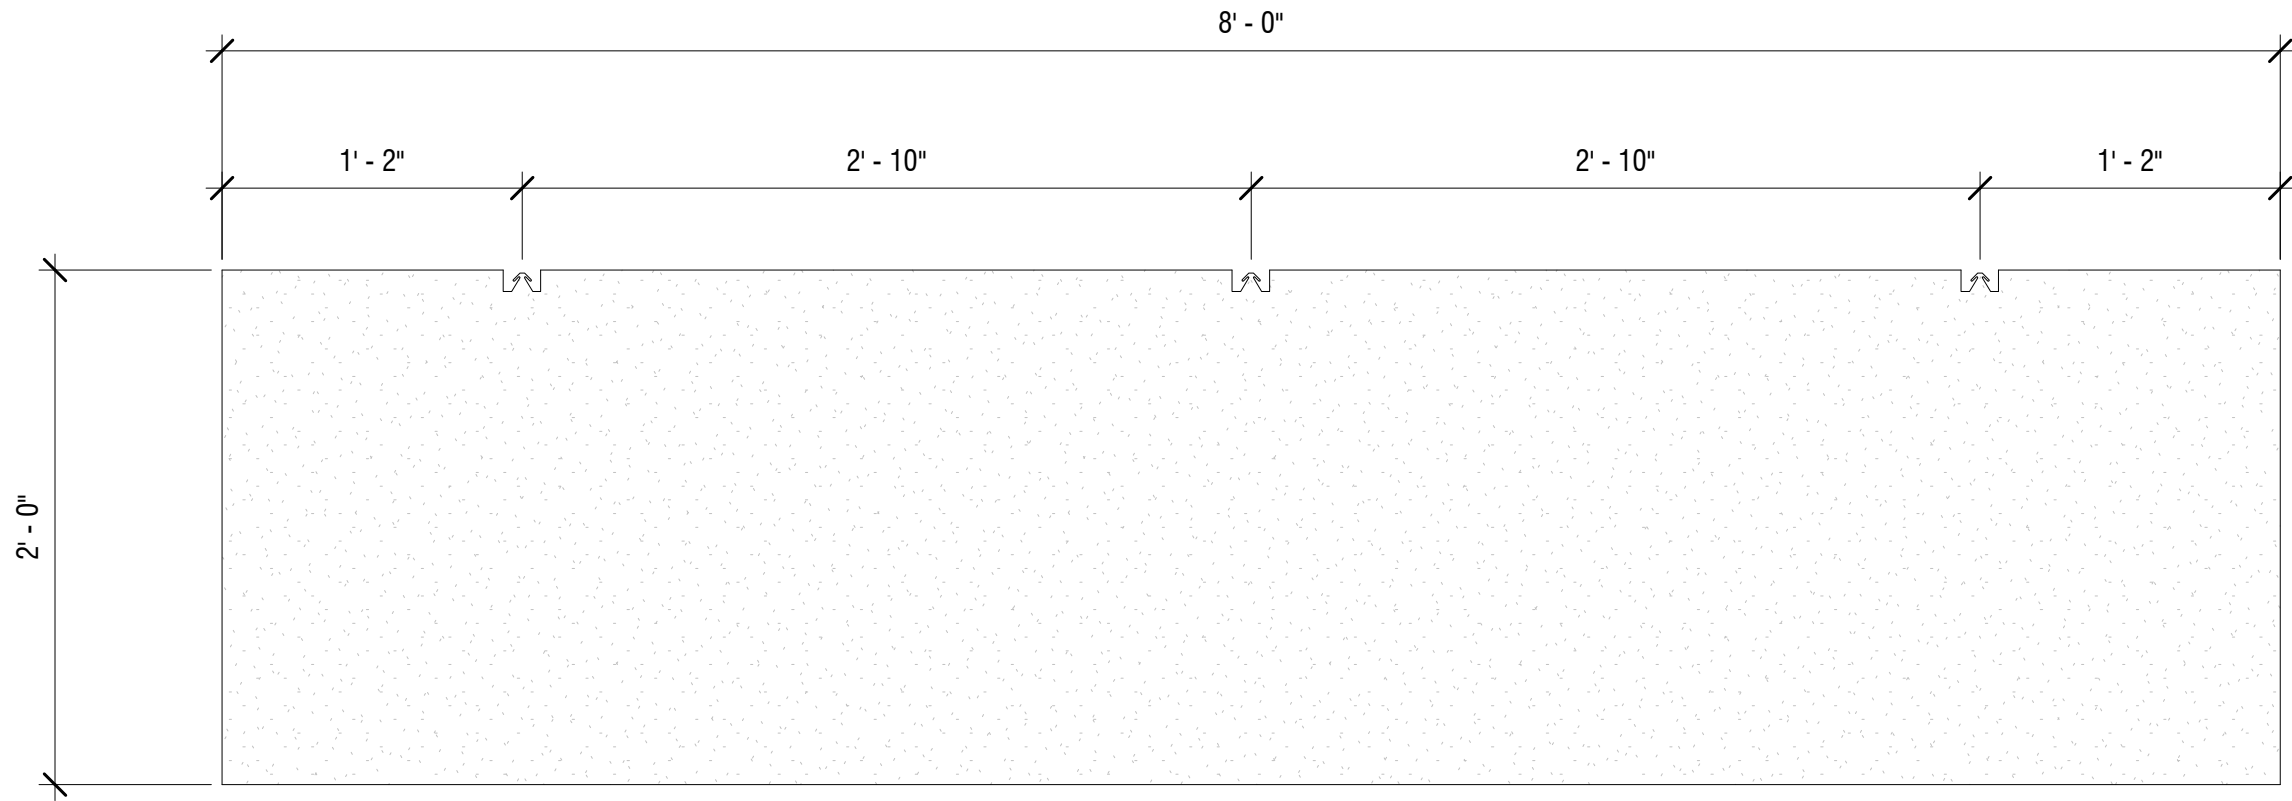


② TOCKKY ACUVAVE STRAIGHT CEILING
BAFFLES 8', H=2' - ELEVATION
1 1/2" = 1'-0"

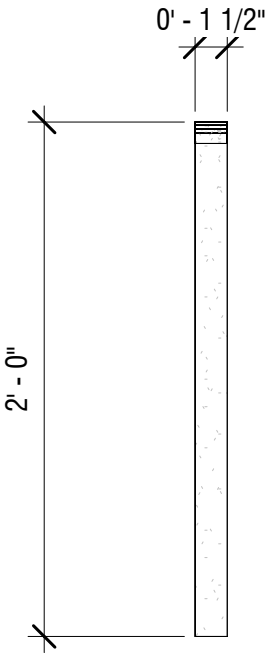


③ TOCKKY ACUVAVE STRAIGHT CEILING
BAFFLES 8', H=2' - TYP. SECTION
1 1/2" = 1'-0"

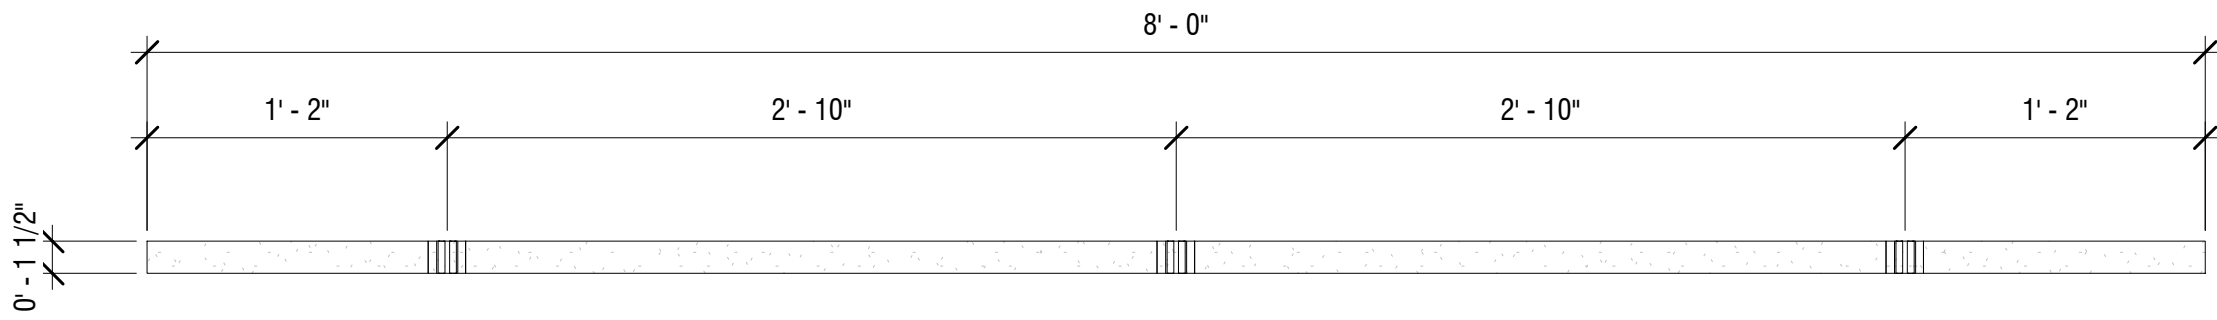

① TOCKKY ACUVAVE STRAIGHT CEILING
BAFFLES 8', H=2' - PLAN VIEW
1 1/2" = 1'-0"

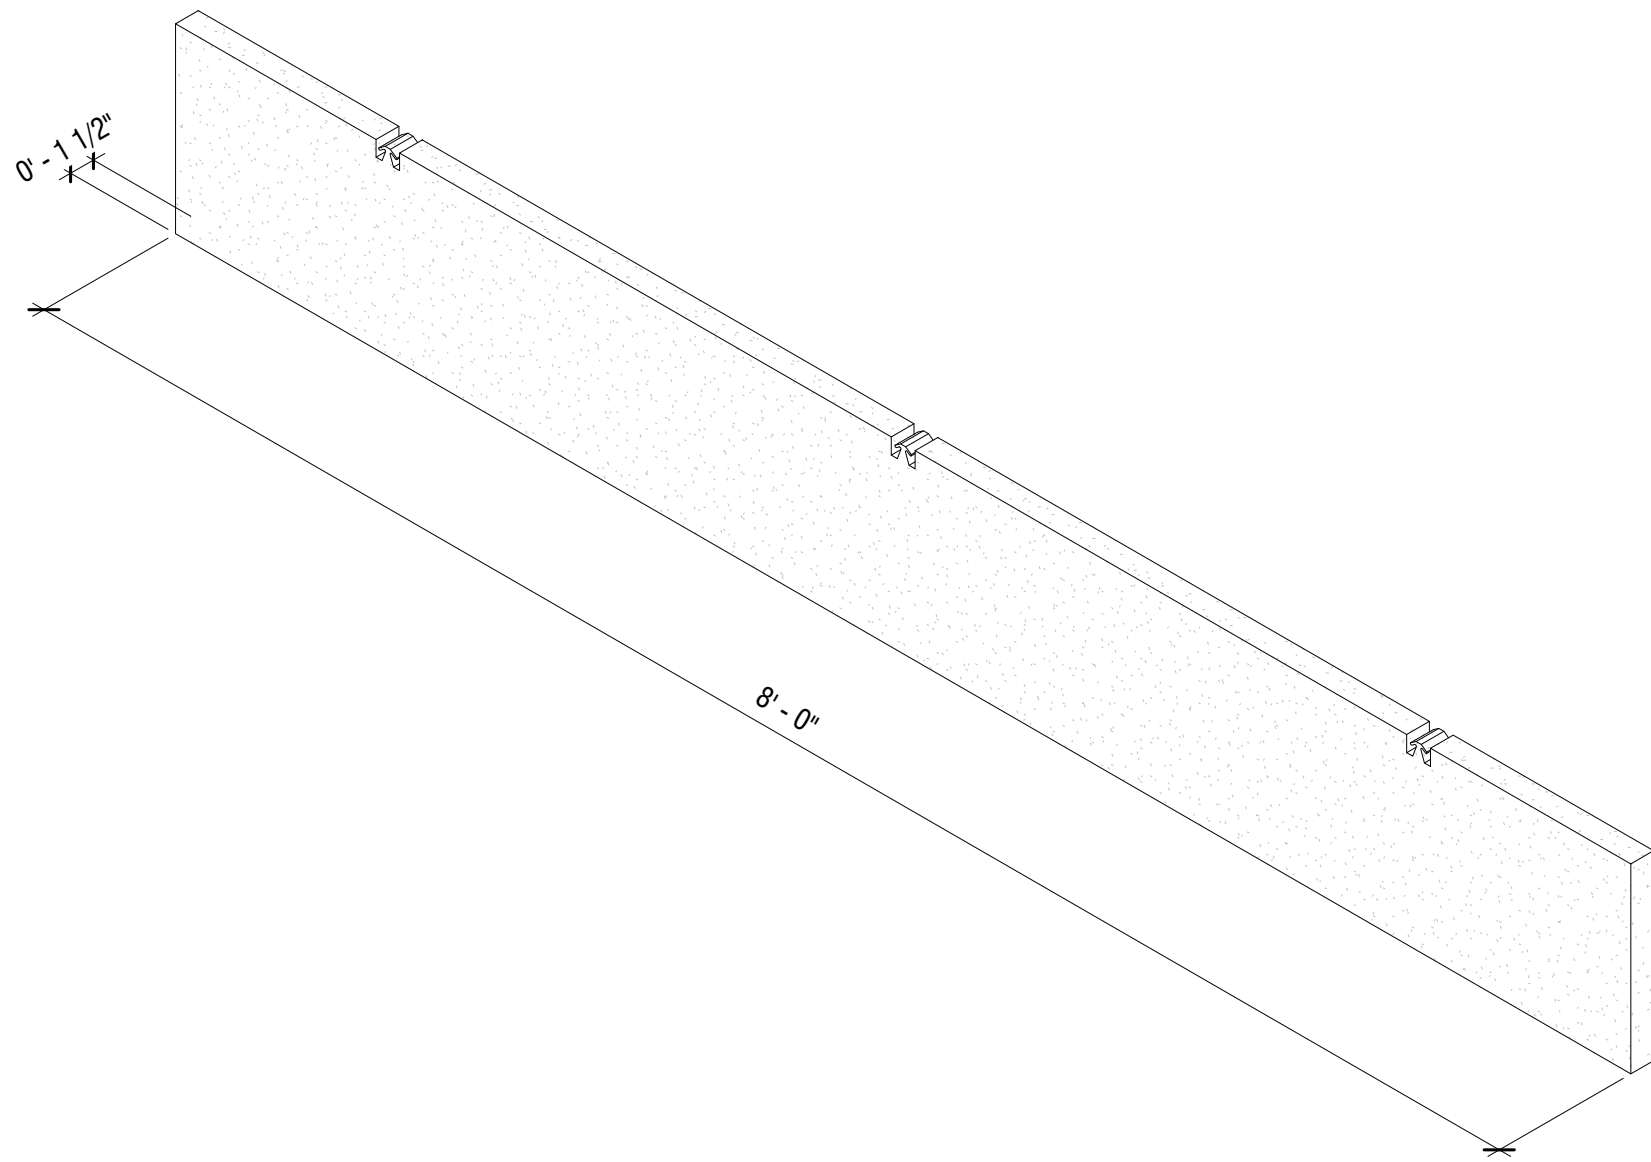

2 TOCKKY ACUVAVE STRAIGHT CEILING
BAFFLES 8', H=1' - AXONOMETRIC VIEW

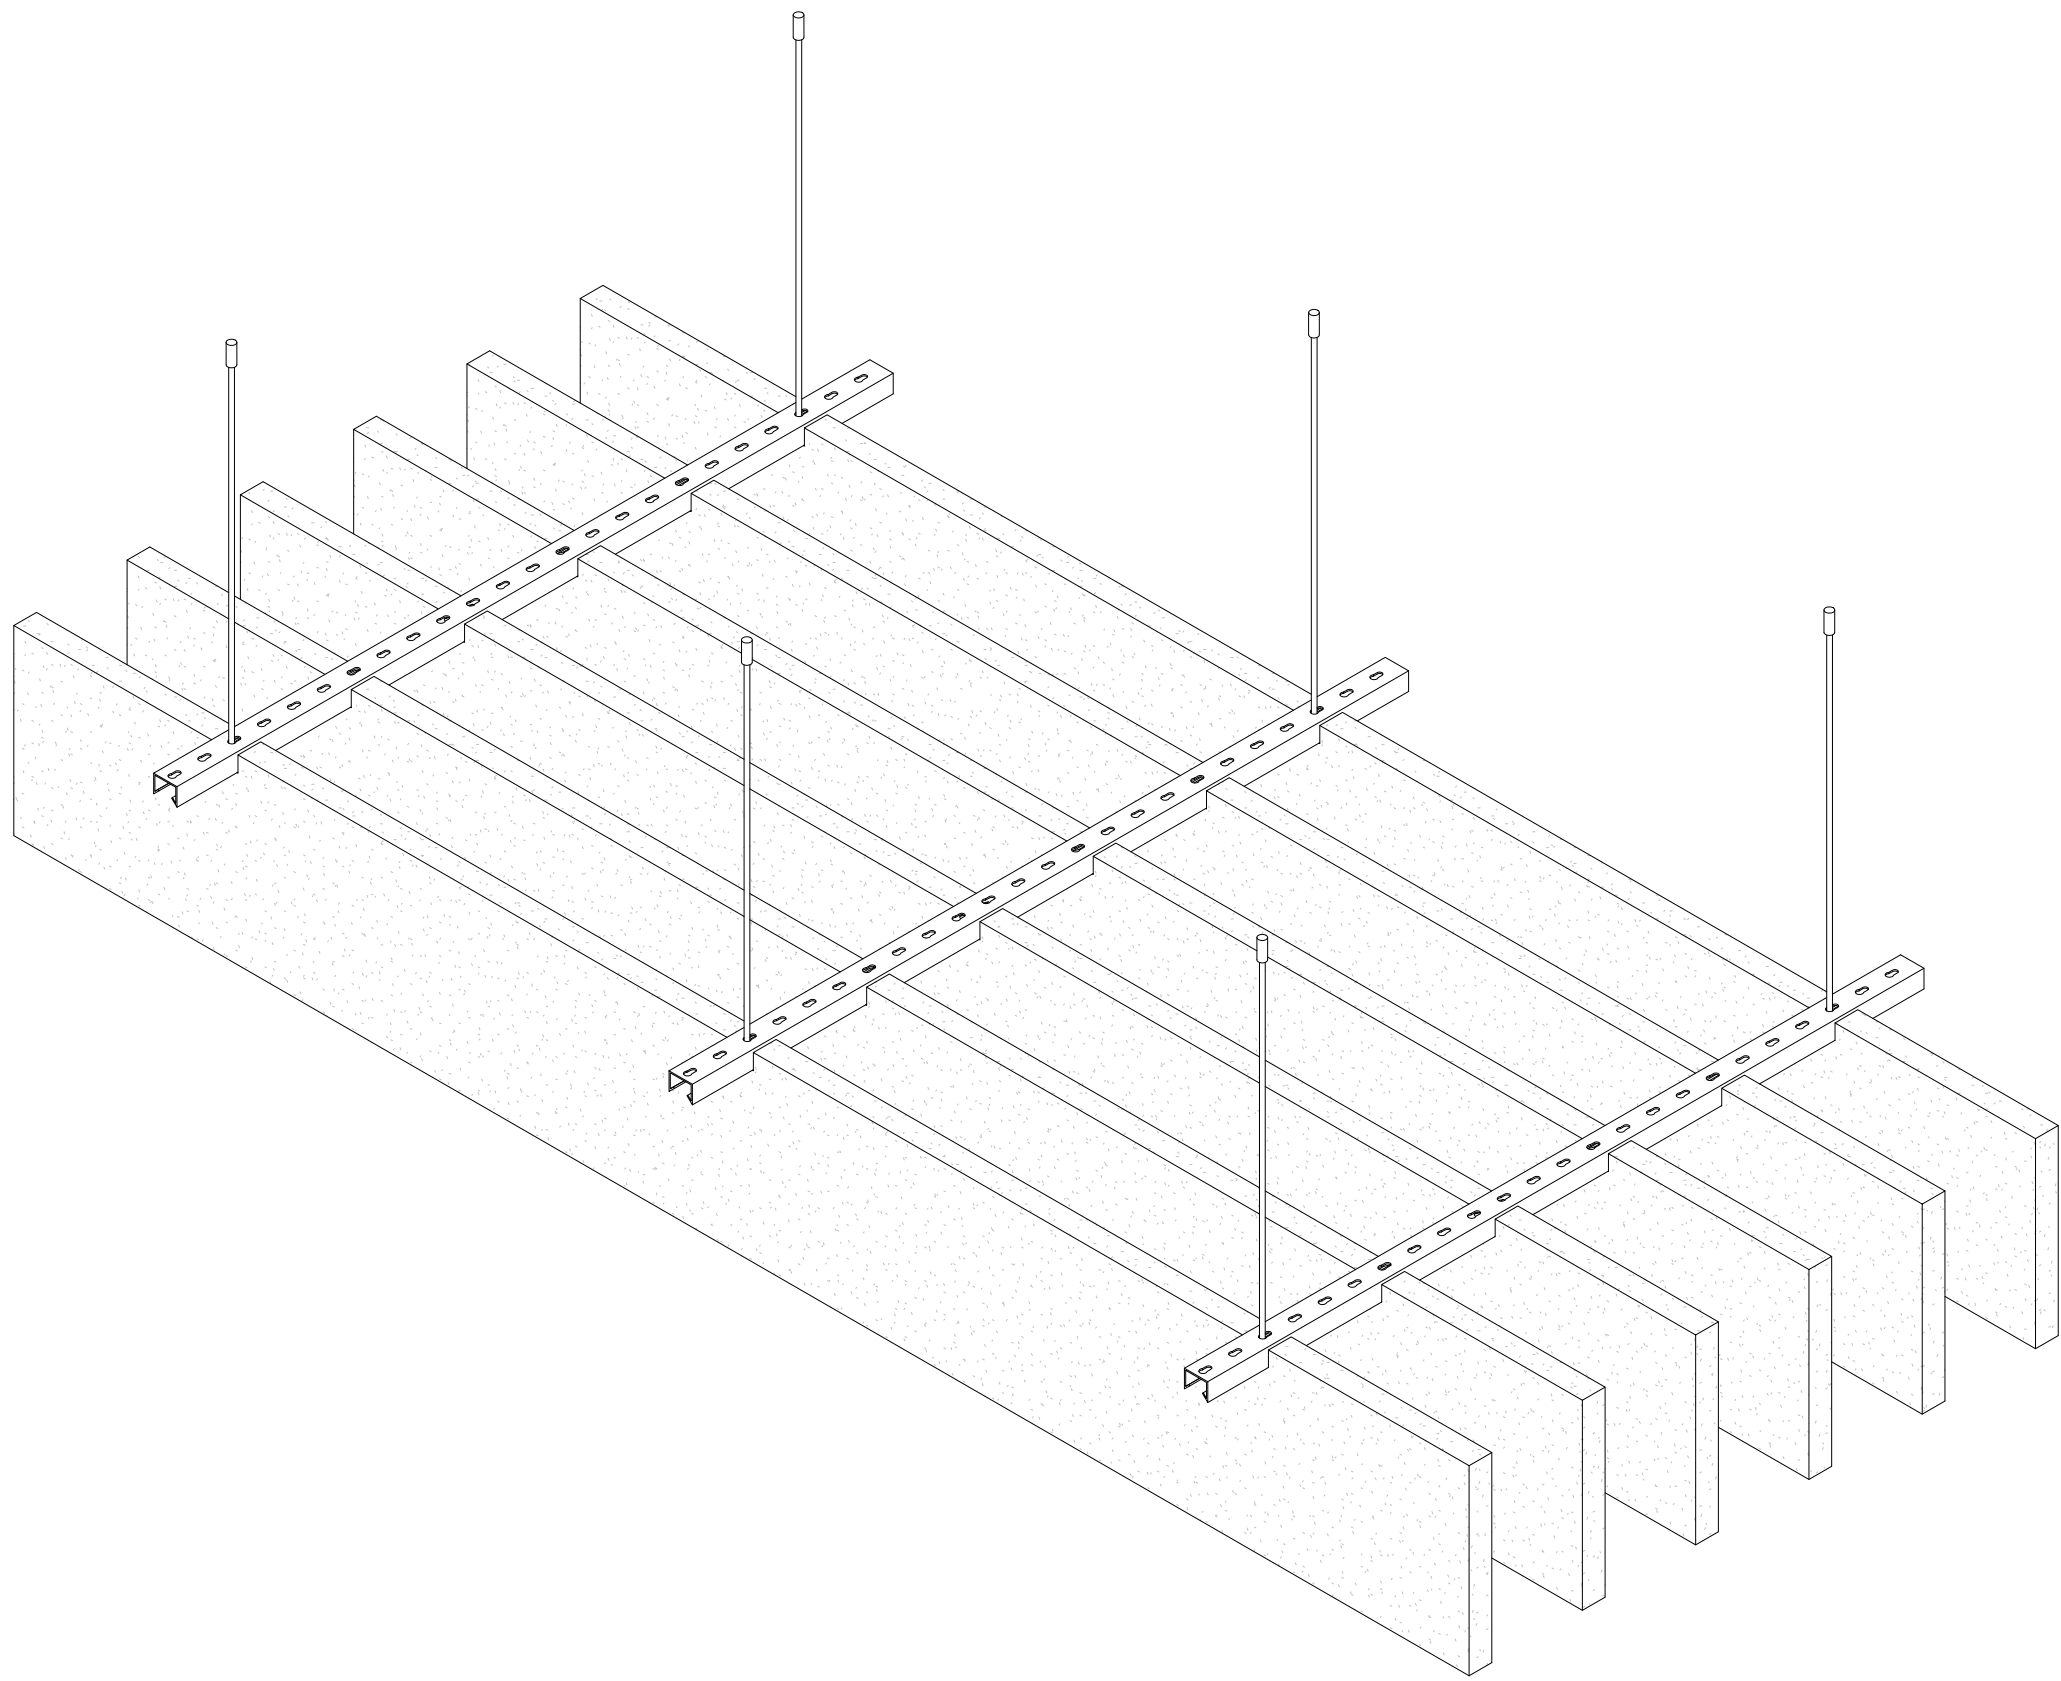


1 TOCKKY ACUVAVE STRAIGHT CEILING
BAFFLES 8', H=1' -3D AXON

NO.				REVISIONS:	NAME:	DATE:
1				SUBMISSION FOR APPROVAL		
2						
3						
4						




7.Product 7 - Tockky
AcuVave Ceiling Baffles

DATE:
DRAWN BY:
DRAWING TITLE: TOCKKY ACUVAVE STRAIGHT CEILING BAFFLES 8', H=1' - 3D AXONS
PROJECT NUMBER:
DRAWING NUMBER: 1.2

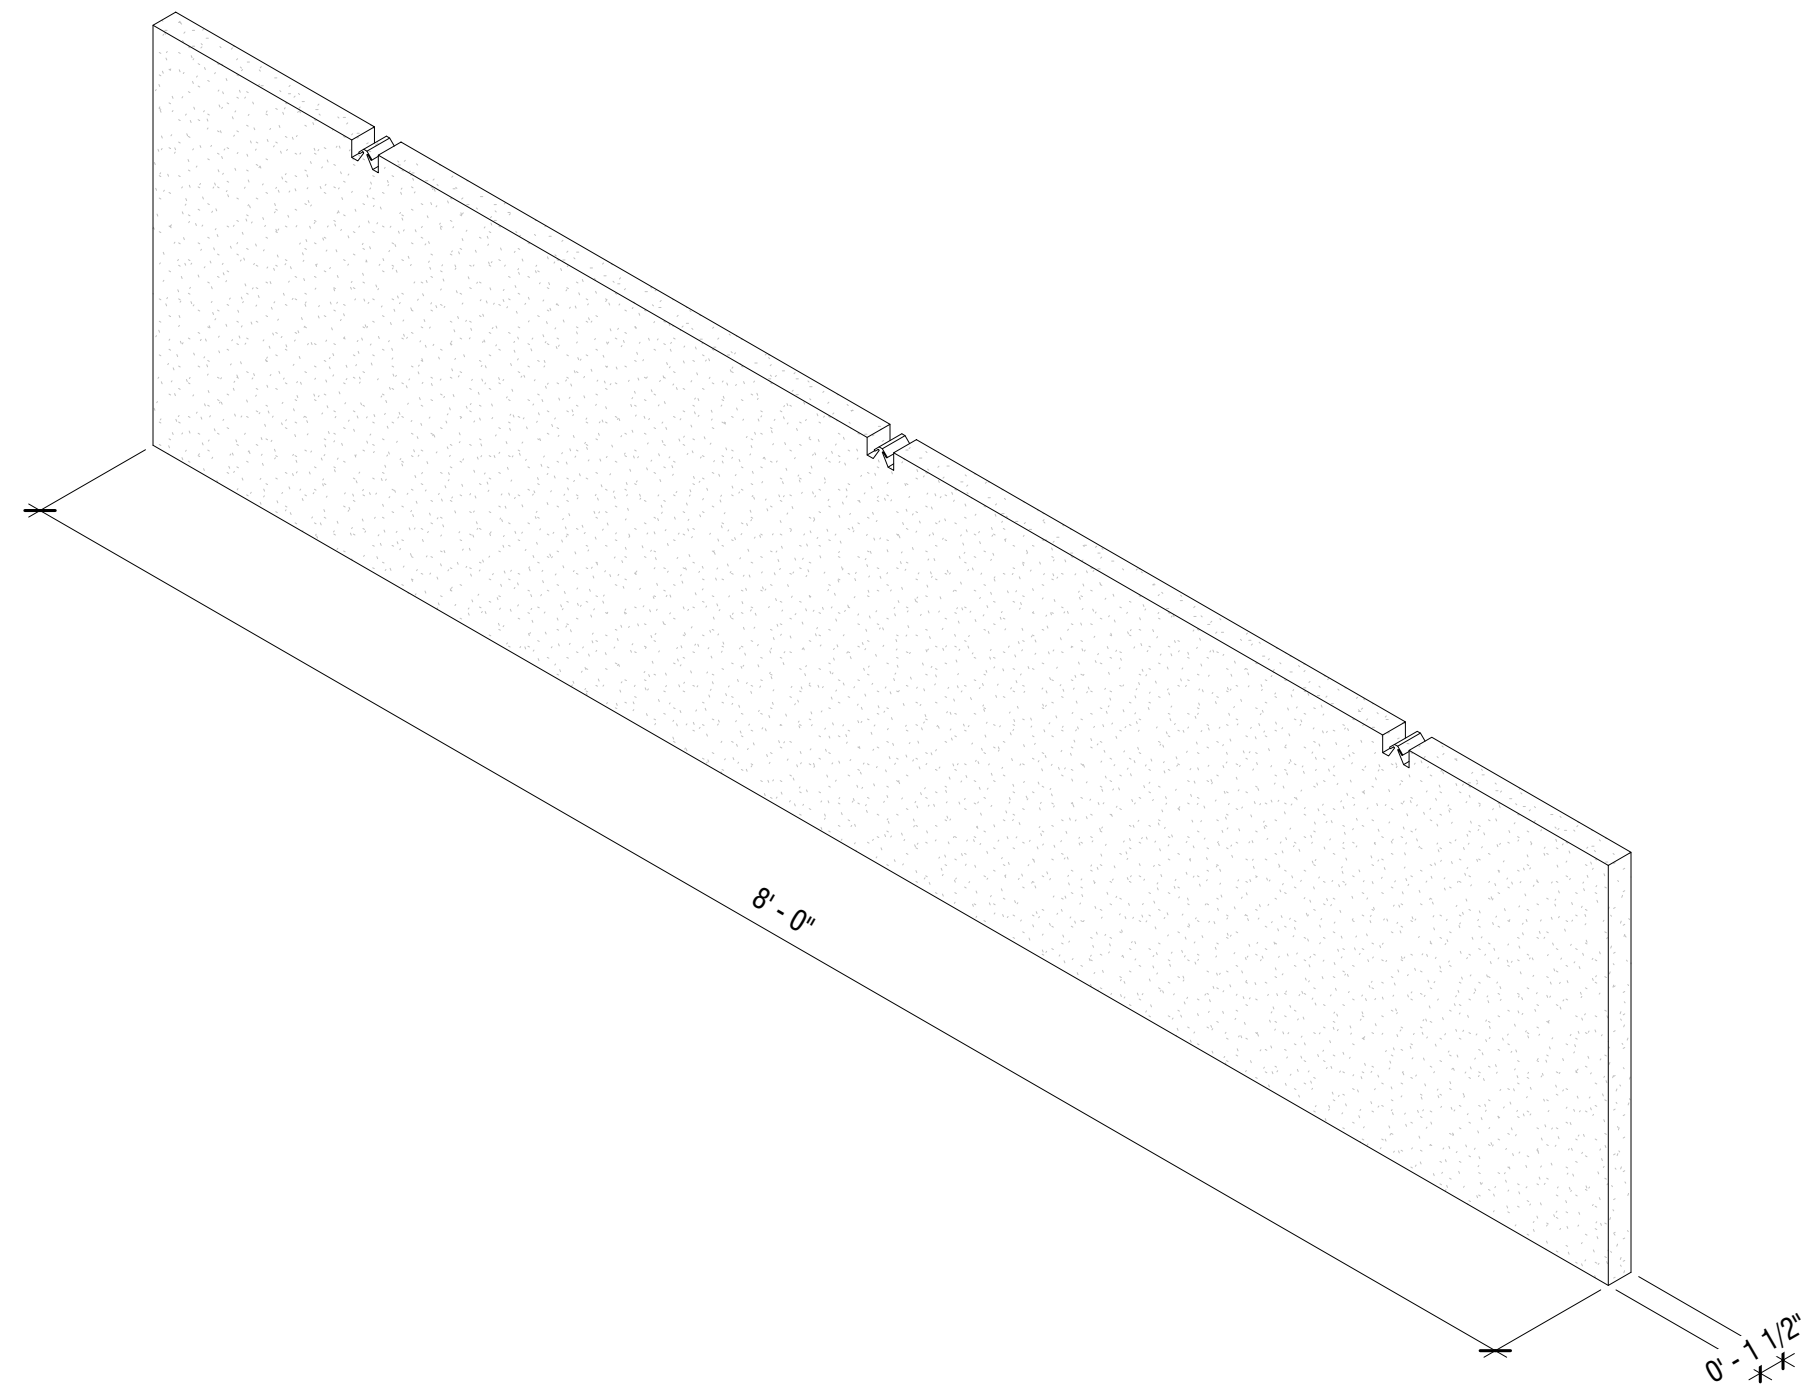

② TOCKKY ACUVAVE STRAIGHT CEILING
BAFFLES 8', H=2' - AXONOMETRIC VIEW

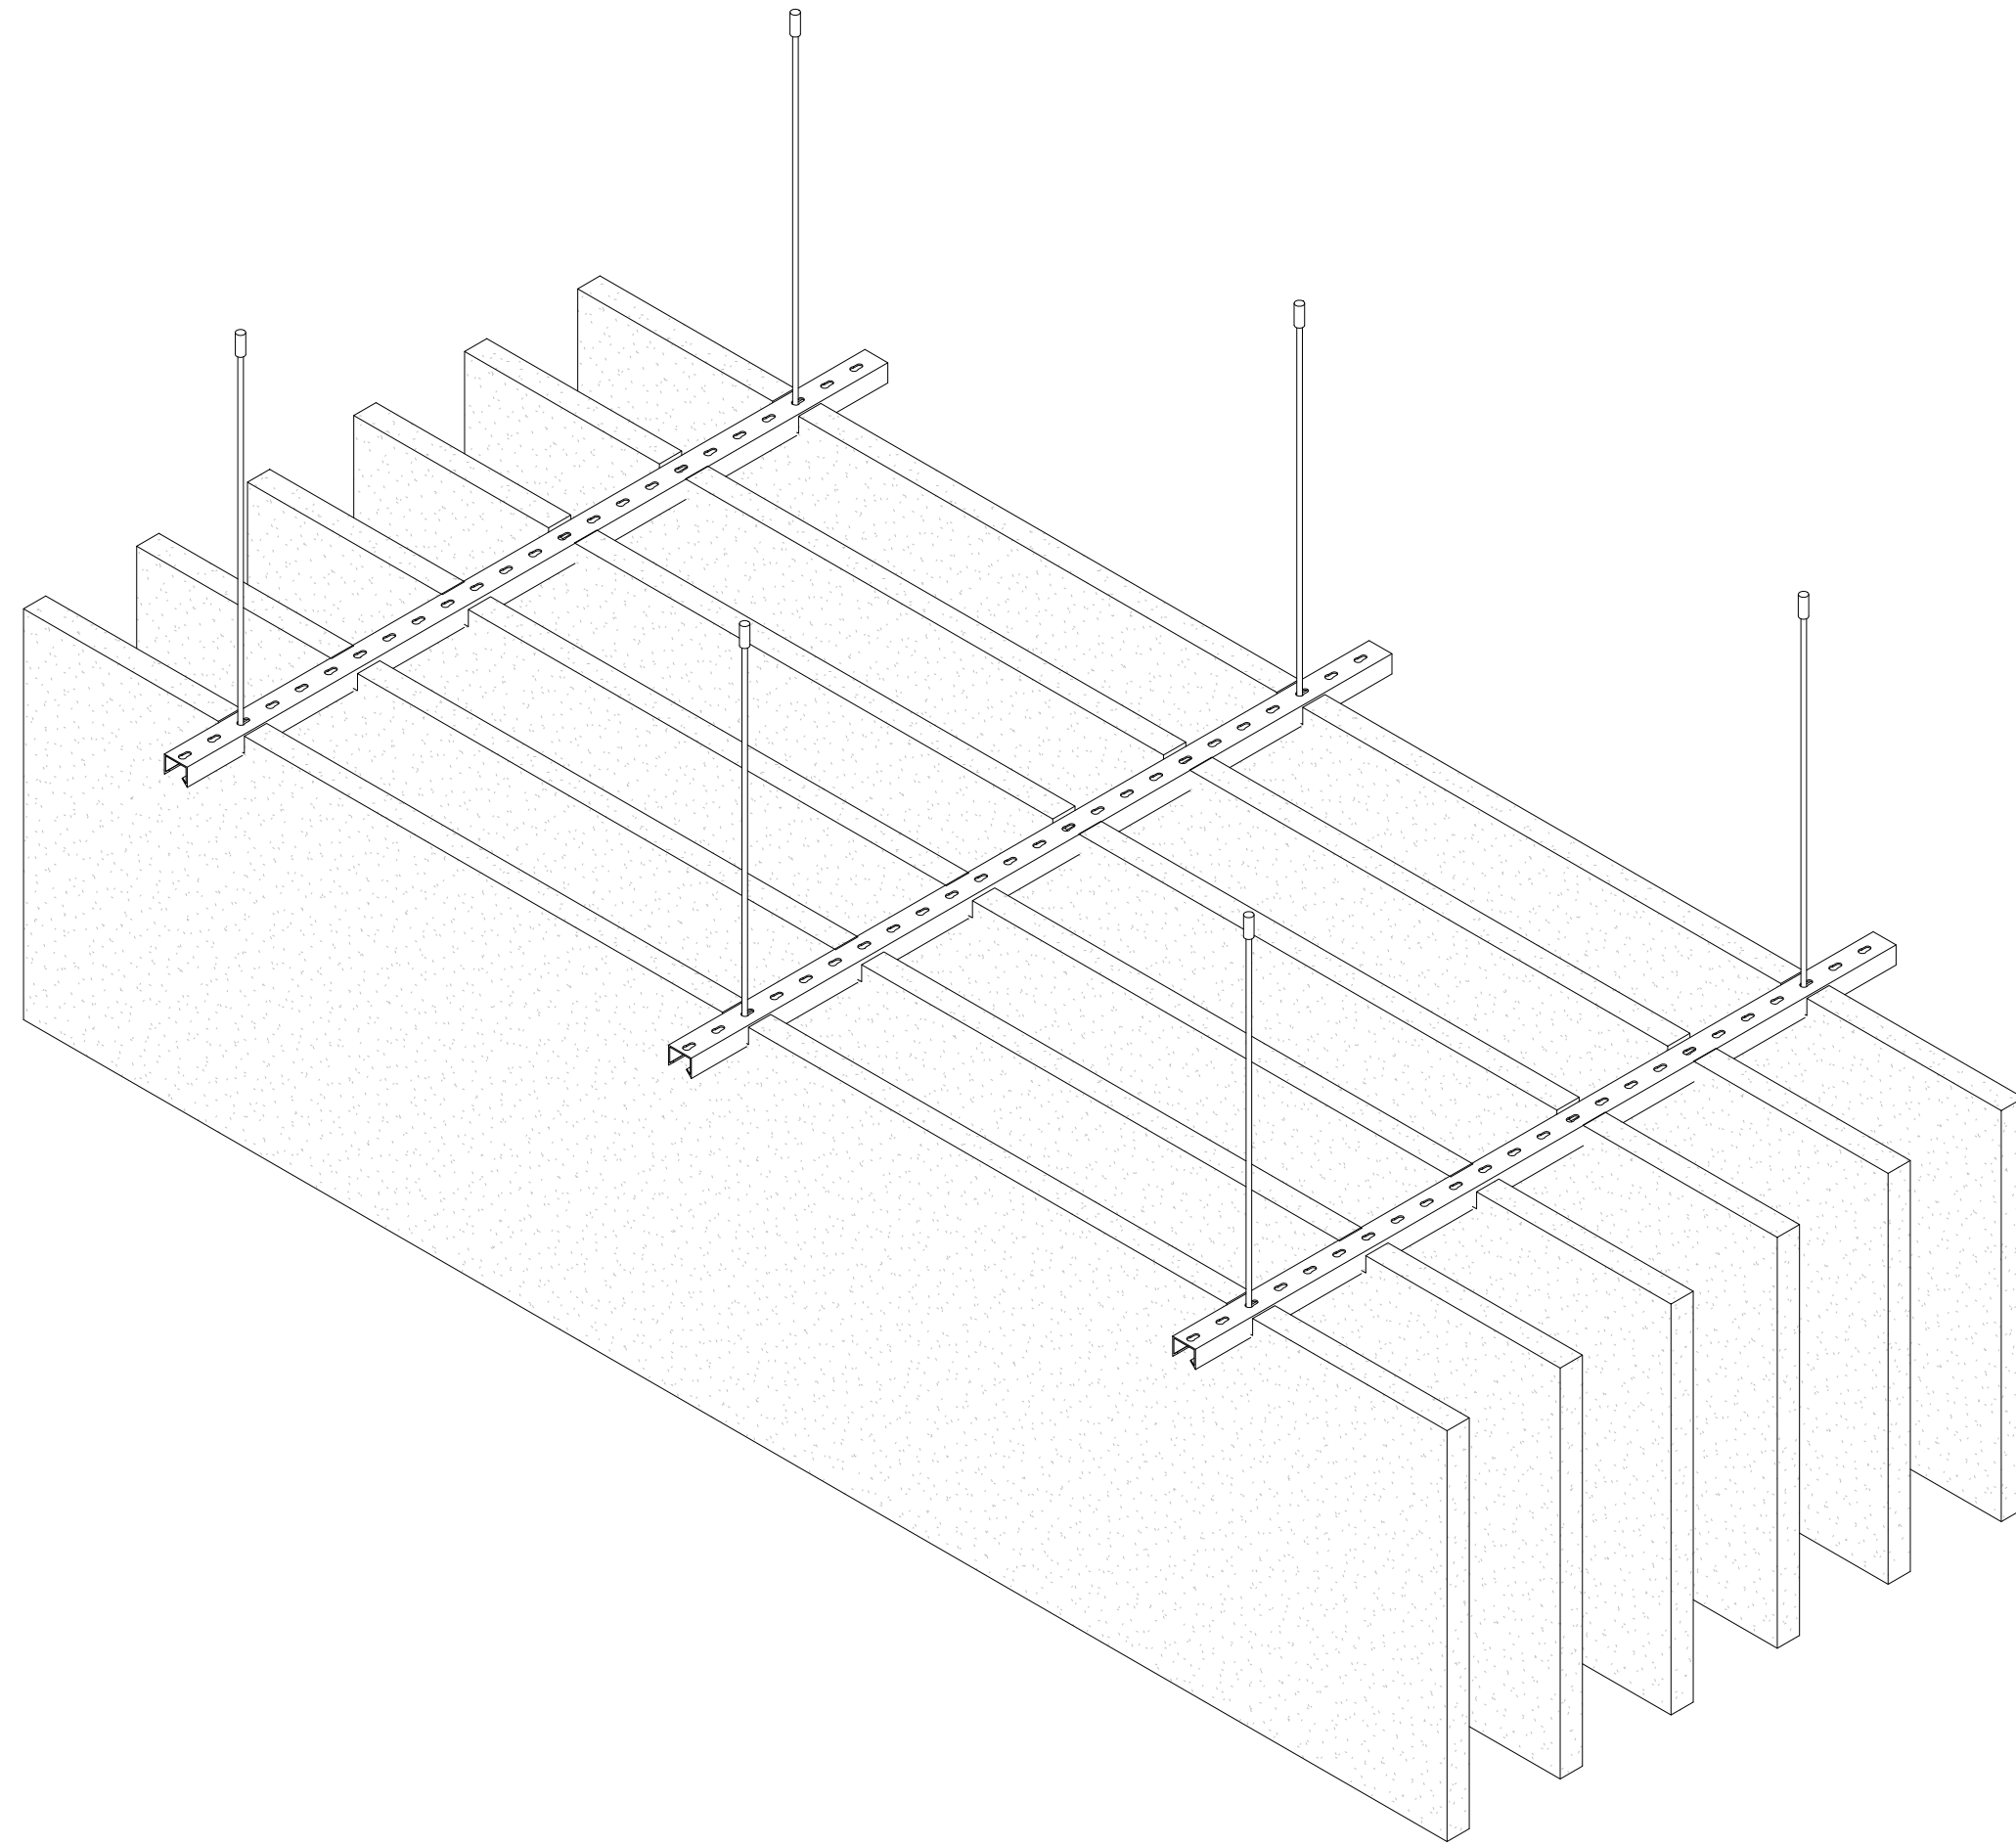

① TOCKKY ACUVAVE STRAIGHT CEILING
BAFFLES 8', H=2' -3D AXON



7.Product 7 - Tockky AcuVave Ceiling Baffles

NO.	REVISIONS:	NAME:	DATE:
1	SUBMISSION FOR APPROVAL		
2			
3			
4			

DATE:


DRAWN BY:

DRAWING TITLE:


TOCKKY ACUVAVE STRAIGHT
CEILING BAFFLES 8', H=2' - 3D
AXONS

PROJECT NUMBER:


DRAWING NUMBER:

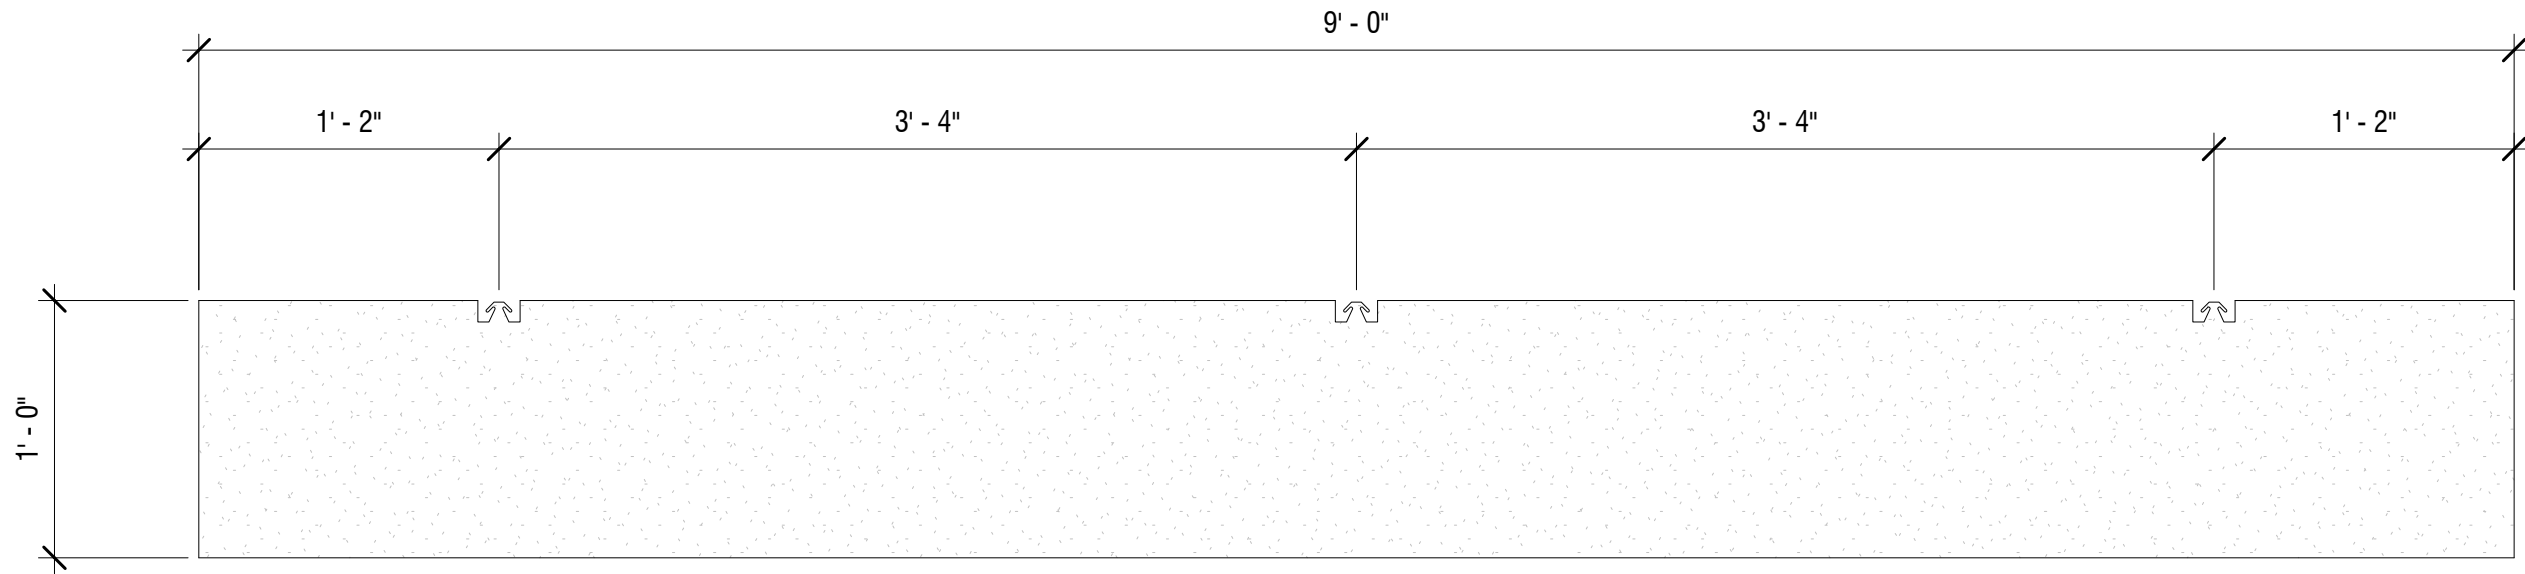

② TOCKKY ACUVAVE STRAIGHT CEILING
BAFFLES 9', H=1' - ELEVATION
1 1/2" = 1'-0"

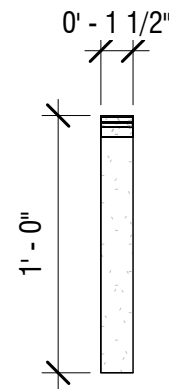

③ TOCKKY ACUVAVE STRAIGHT CEILING
BAFFLES 9', H=1' - TYP. SECTION
1 1/2" = 1'-0"

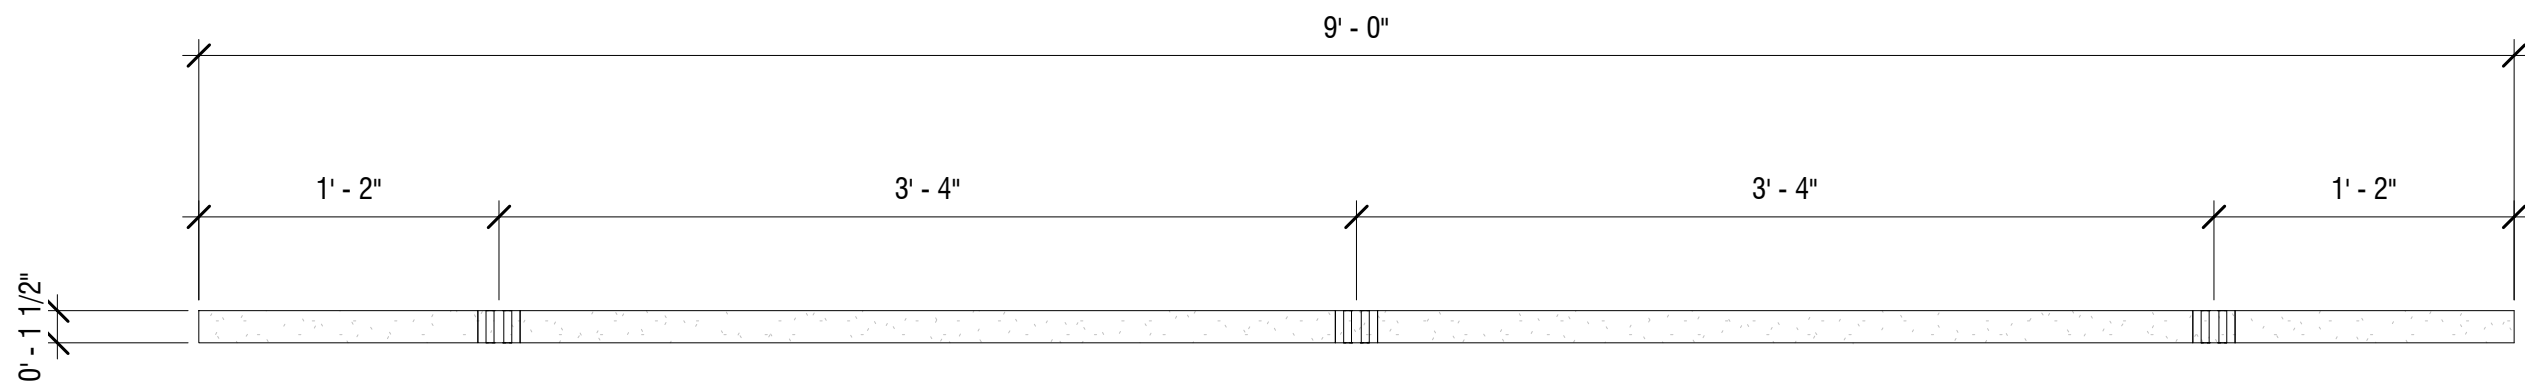


① TOCKKY ACUVAVE STRAIGHT CEILING
BAFFLES 9', H=1' - PLAN VIEW
1 1/2" = 1'-0"

NO.				REVISIONS:	NAME:	DATE:
1				SUBMISSION FOR APPROVAL		
2						
3						
4						




7.Product 7 - Tockky
AcuVave Ceiling Baffles


DATE:
DRAWN BY:
DRAWING TITLE: TOCKKY ACUVAVE STRAIGHT CEILING BAFFLES 9', H=1'
PROJECT NUMBER:
DRAWING NUMBER: 2.0

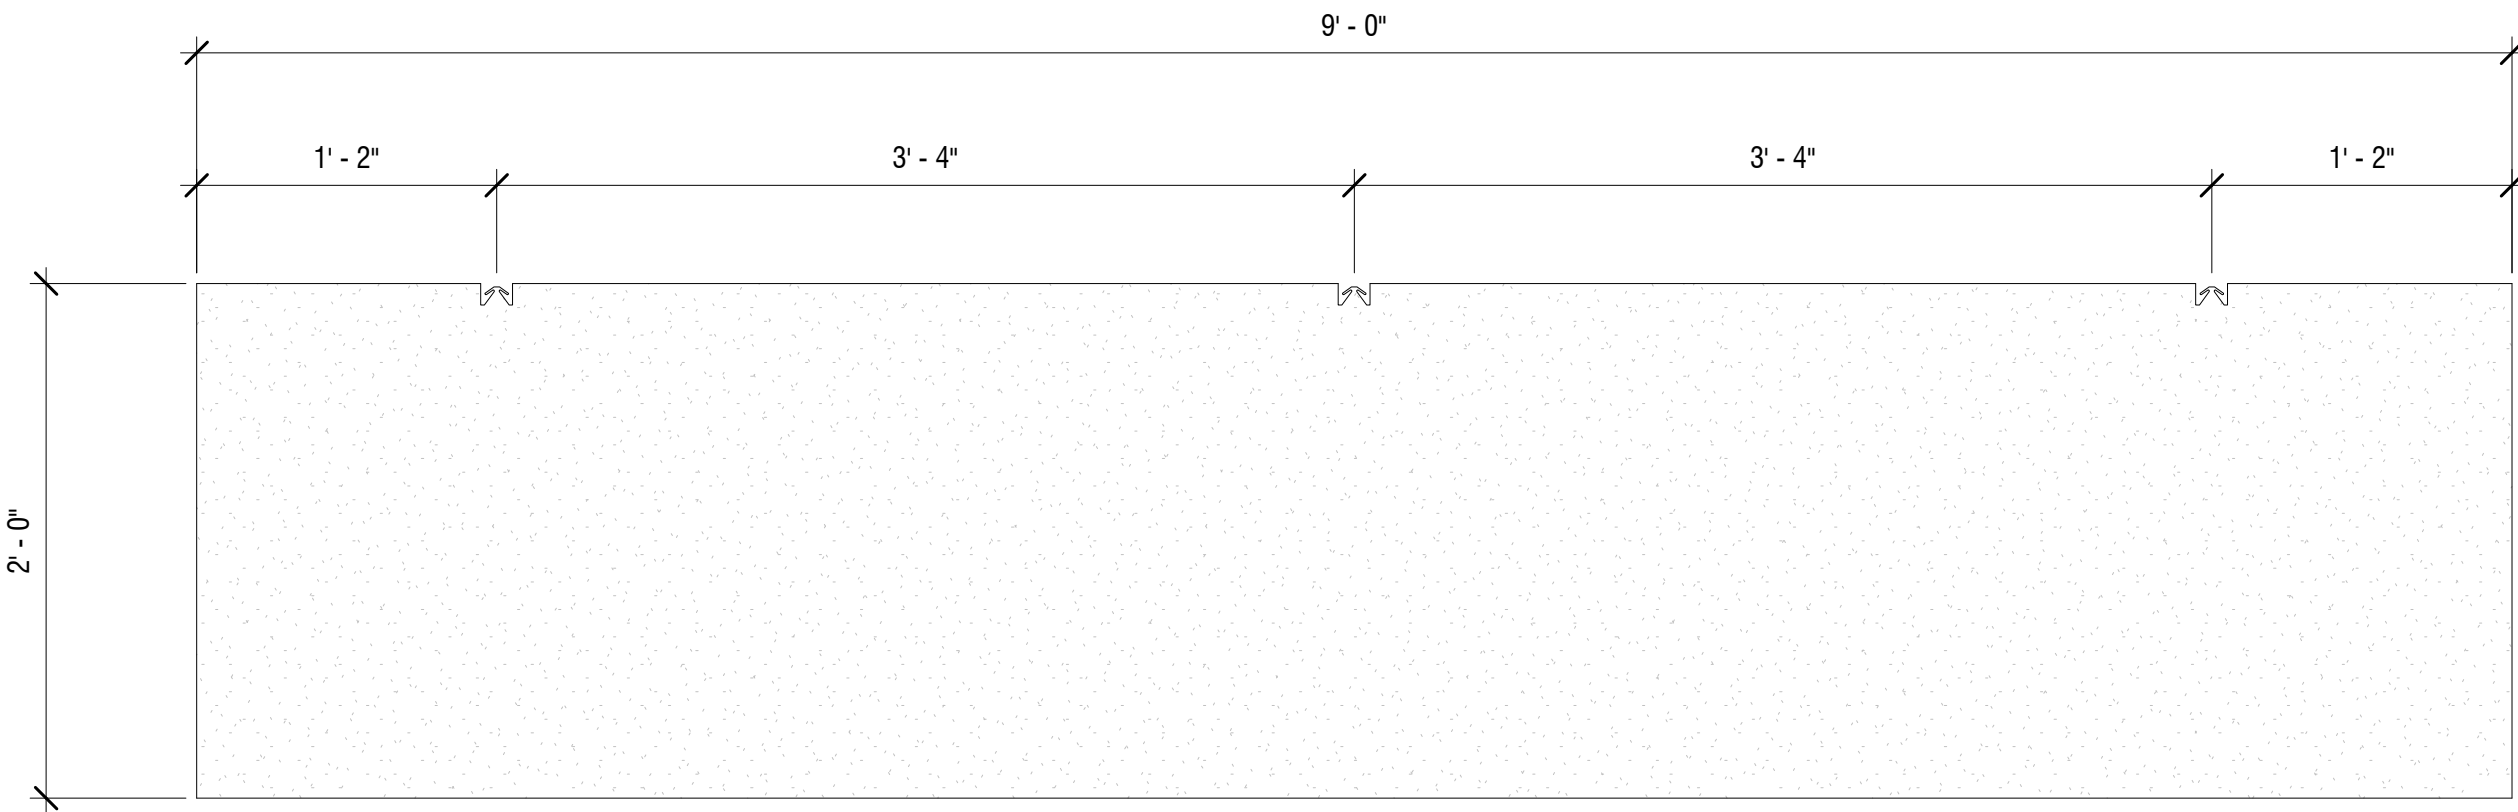

② TOCKKY ACUVAVE STRAIGHT CEILING
BAFFLES 9', H=2' - ELEVATION
1 1/2" = 1'-0"

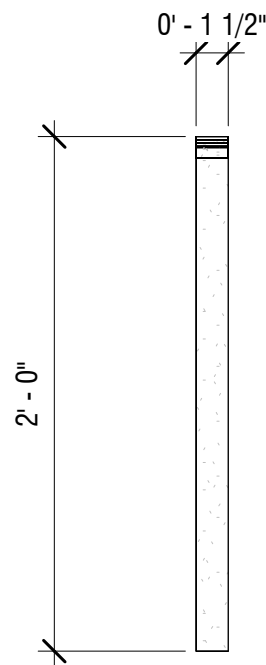

③ TOCKKY ACUVAVE STRAIGHT CEILING
BAFFLES 9', H=2' - TYP. SECTION
1 1/2" = 1'-0"

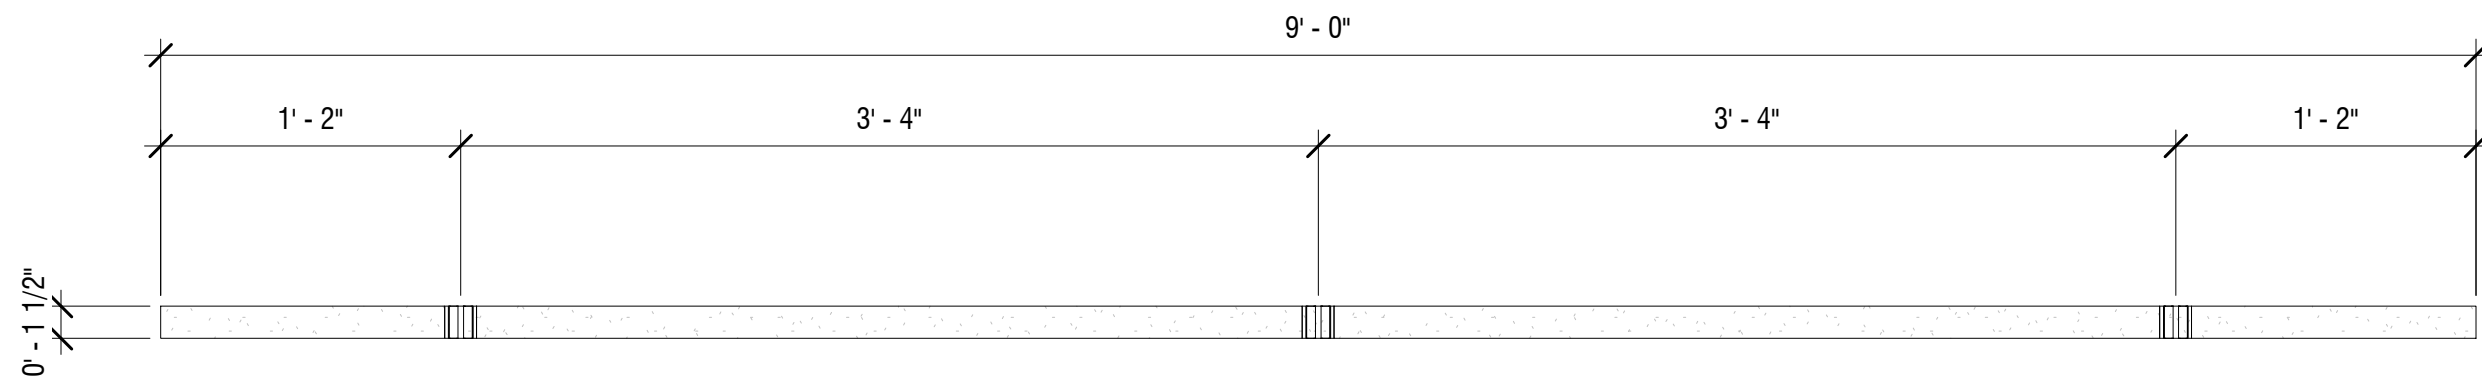

① TOCKKY ACUVAVE STRAIGHT CEILING
BAFFLES 9', H=2' - PLAN VIEW
1 1/2" = 1'-0"



7.Product 7 - Tockky
AcuVave Ceiling Baffles

NO.	REVISIONS:	NAME:	DATE:
1	SUBMISSION FOR APPROVAL		
2			
3			
4			

DATE:


DRAWN BY:

DRAWING TITLE:


TOCKKY ACUVAVE STRAIGHT
CEILING BAFFLES 9', H=2'

PROJECT NUMBER:

DRAWING NUMBER:

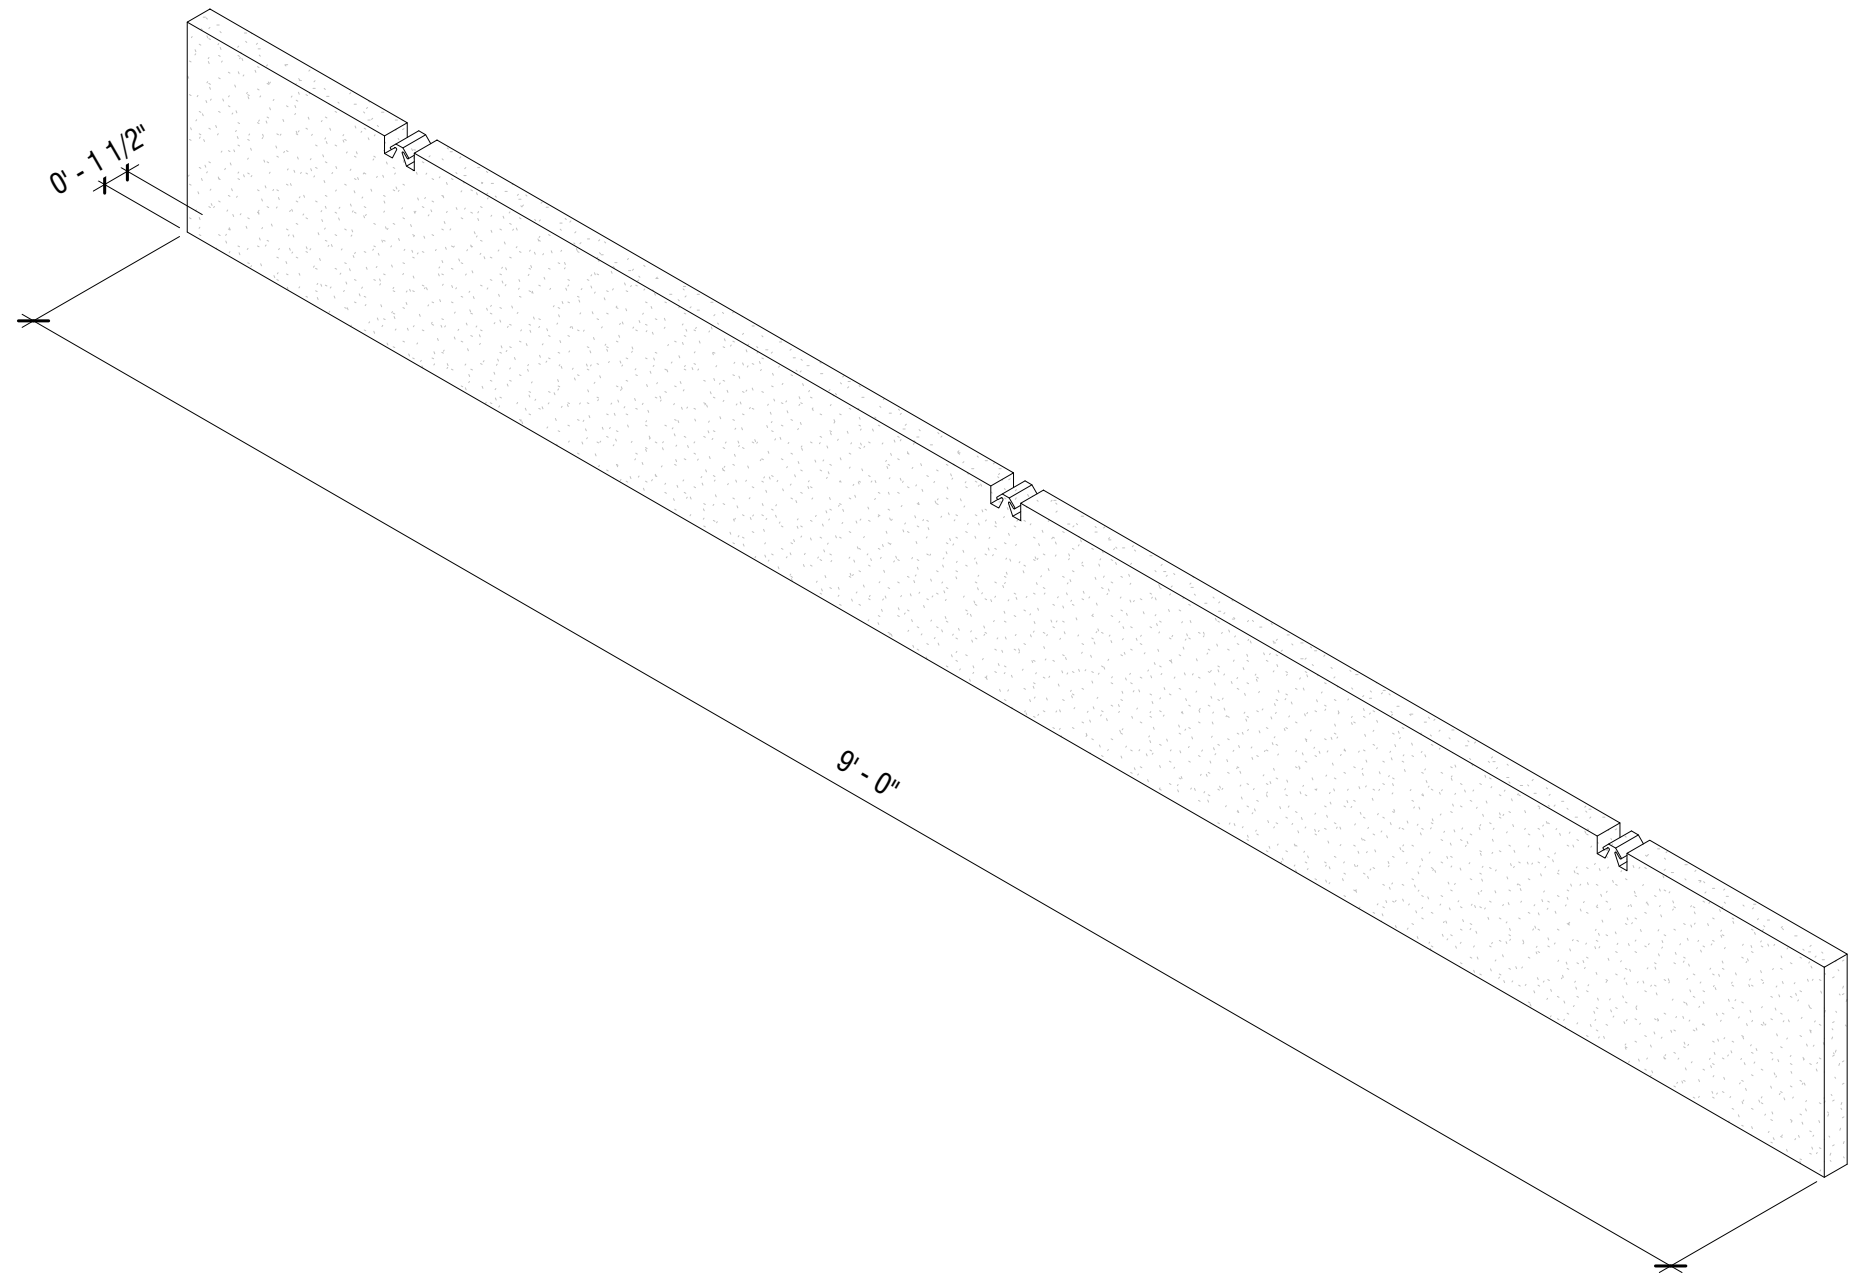

1 TOCKKY ACUVAVE STRAIGHT CEILING
BAFFLES 9', H=1' - AXONOMETRIC VIEW

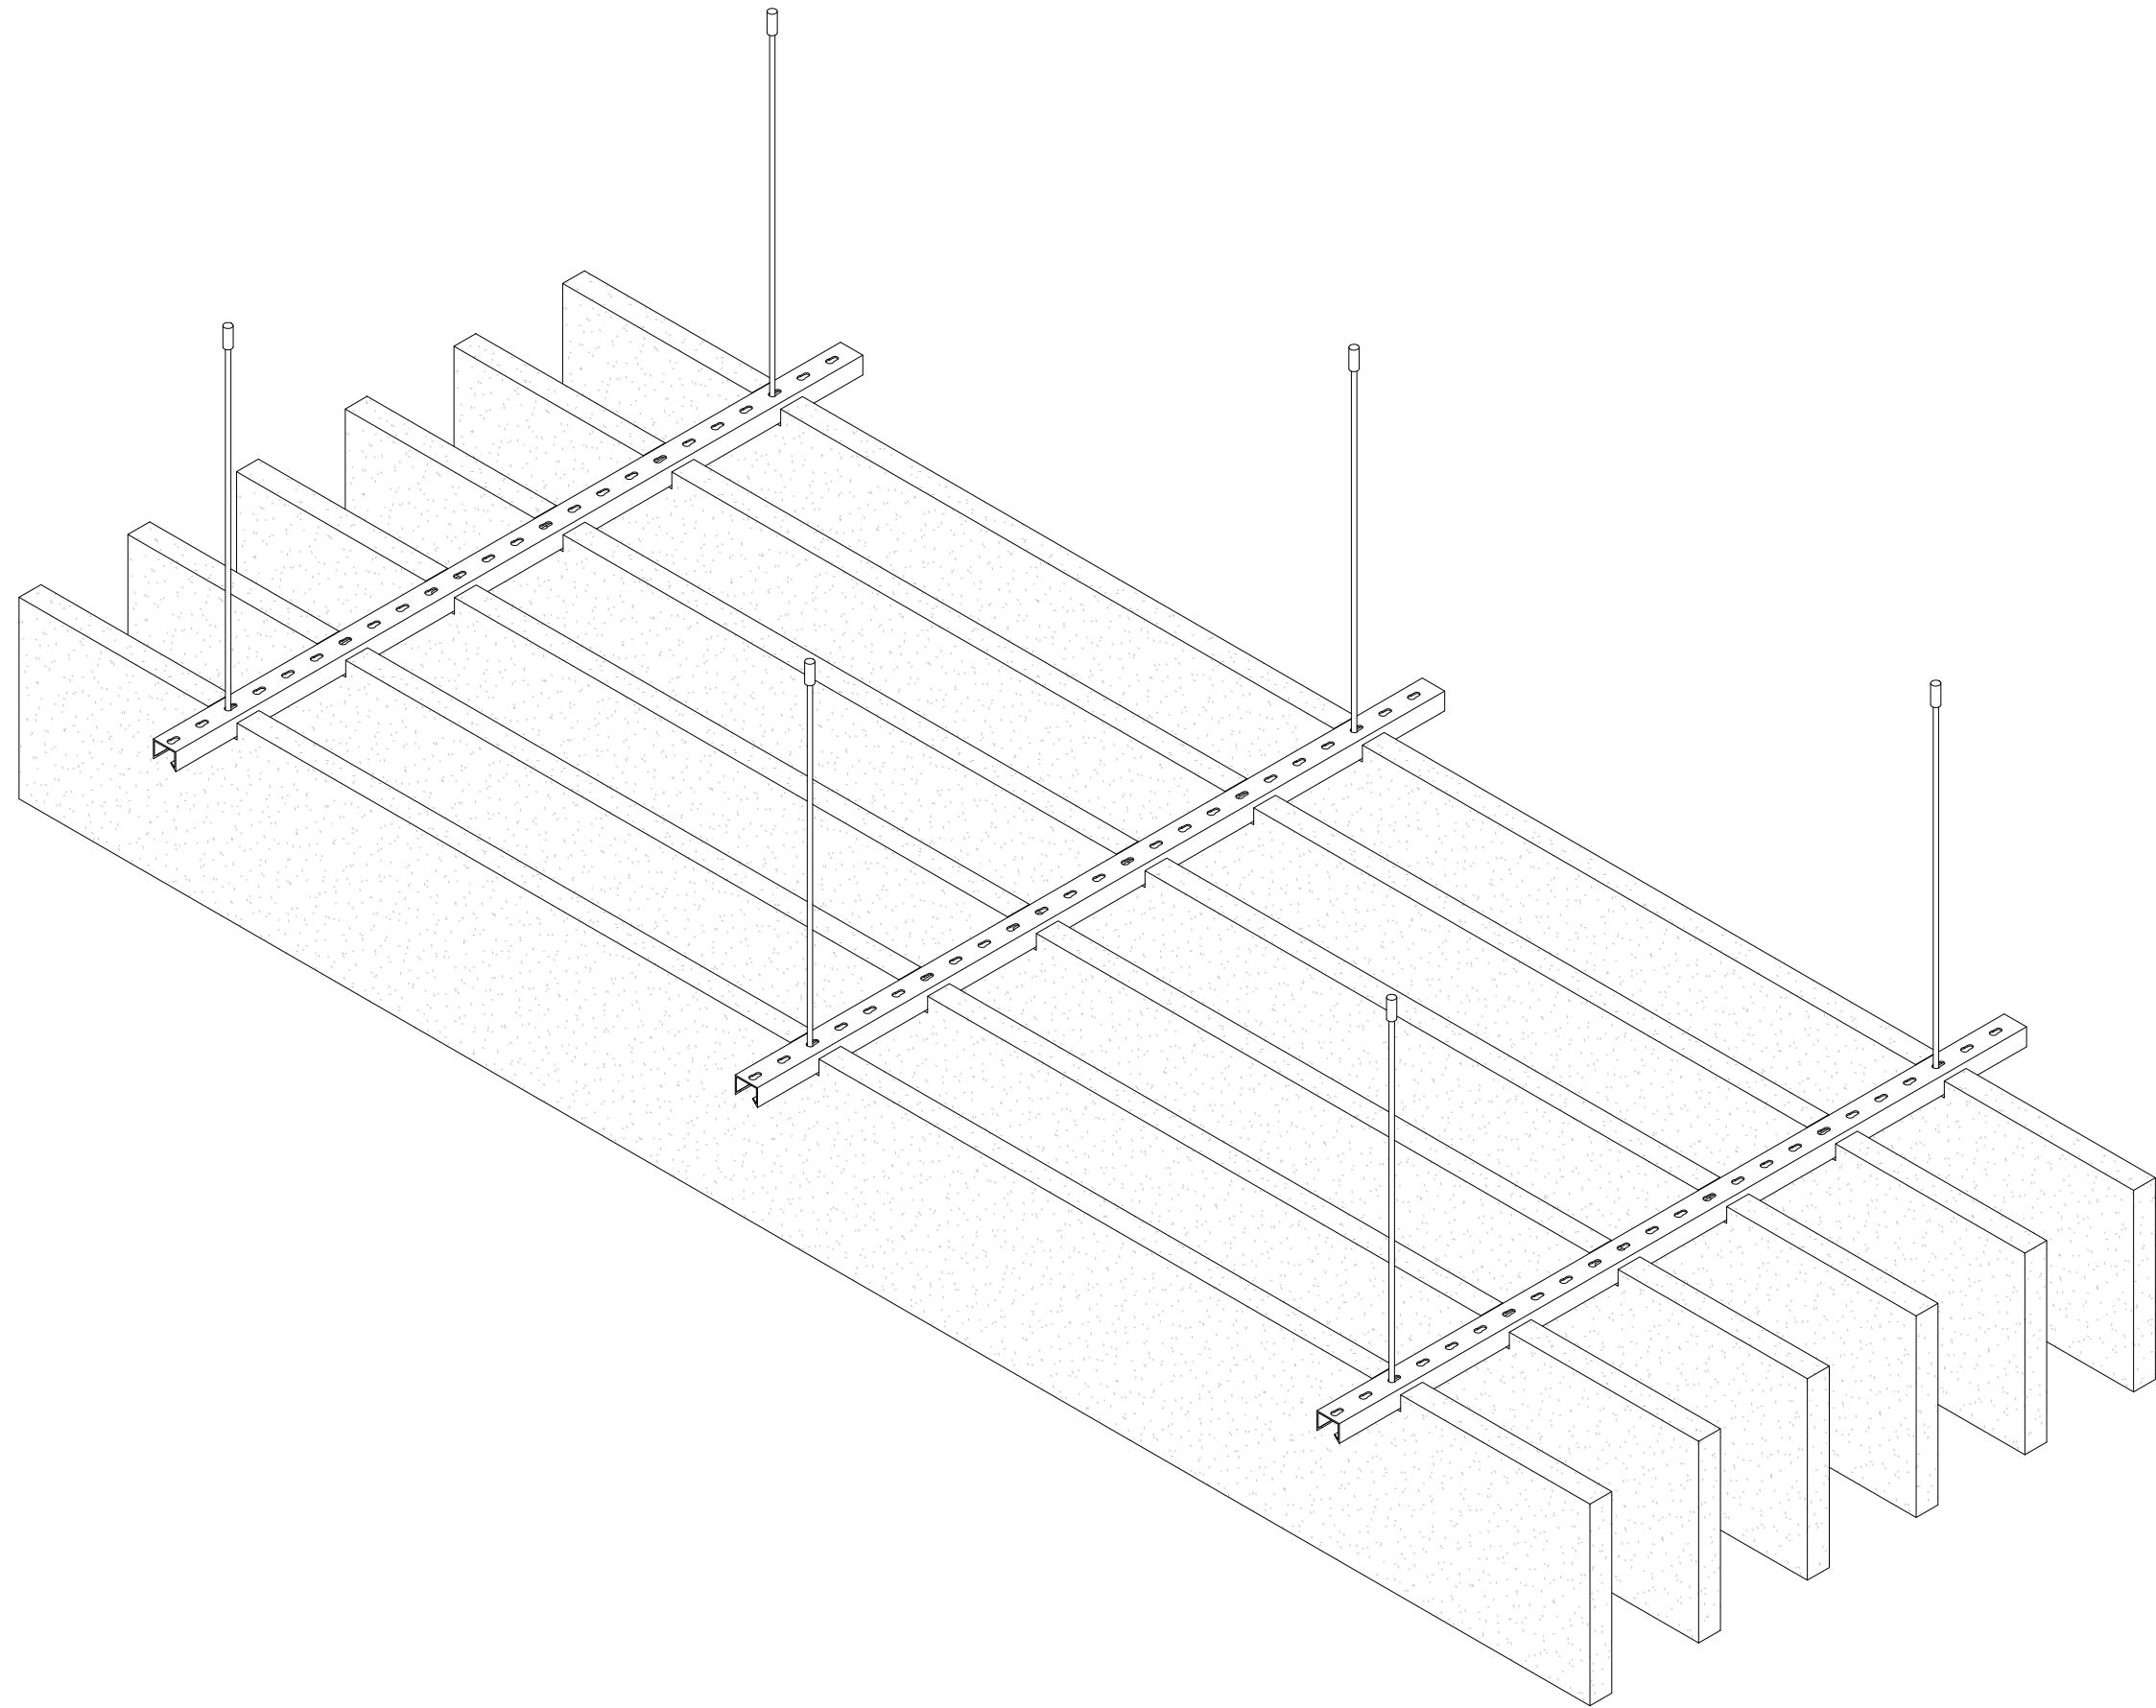


2 TOCKKY ACUVAVE STRAIGHT CEILING
BAFFLES 9', H=1' - 3D AXON

NO.				REVISIONS:	NAME:	DATE:
1				SUBMISSION FOR APPROVAL		
2						
3						
4						




7.Product 7 - Tockky
AcuVave Ceiling Baffles

DATE:
DRAWN BY:
DRAWING TITLE: TOCKKY ACUVAVE STRAIGHT CEILING BAFFLES 9', H=1' - 3D AXONS
PROJECT NUMBER:
DRAWING NUMBER: 2.2

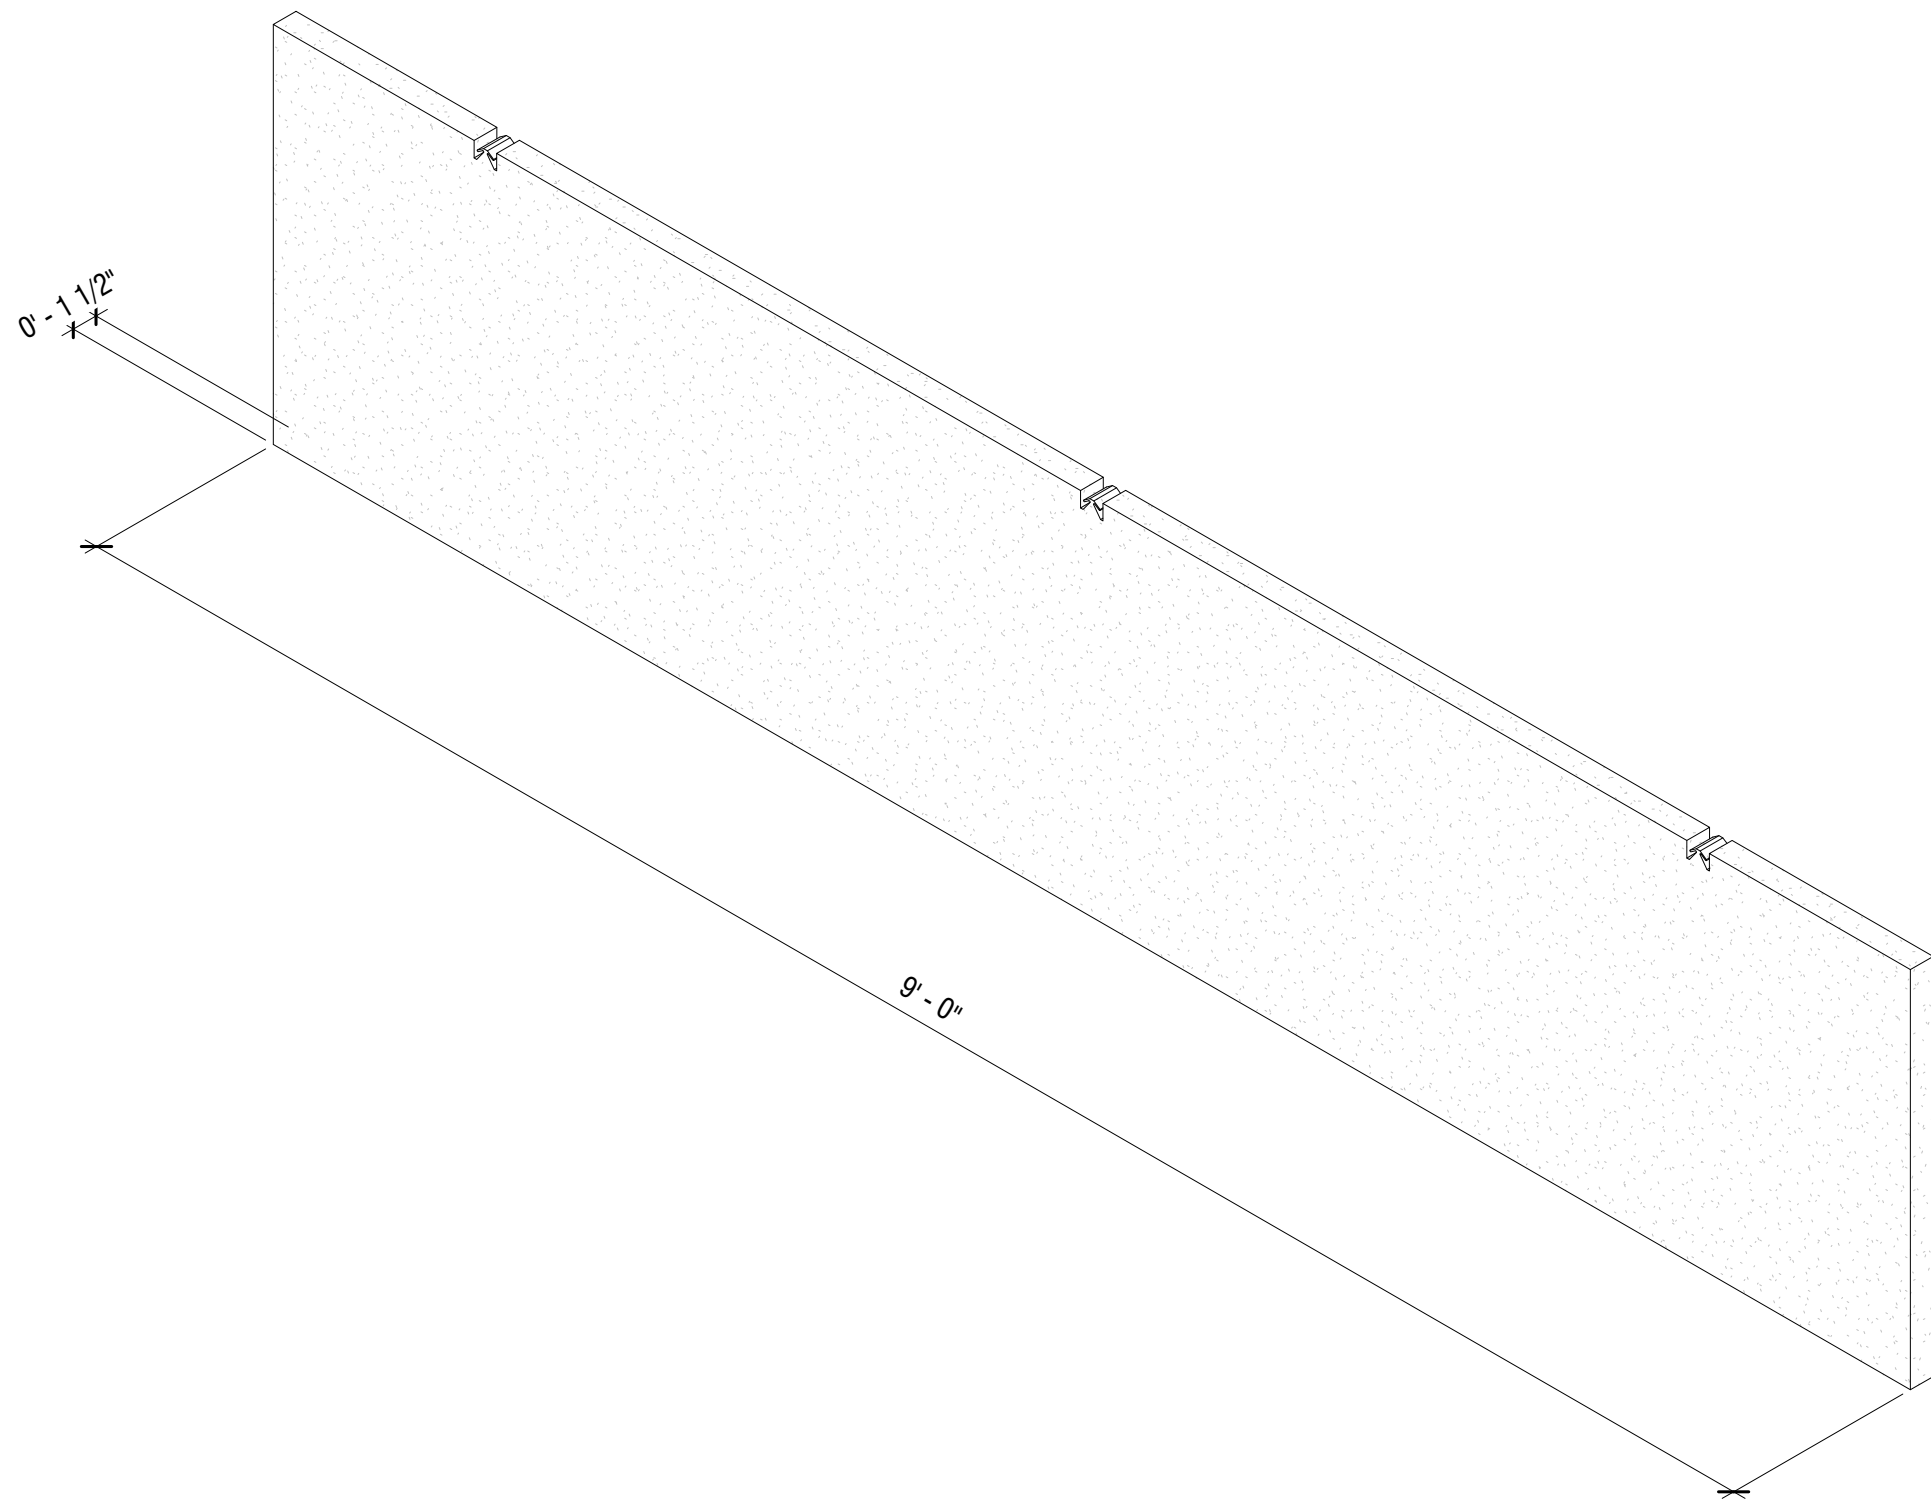

1 TOCKKY ACUVAVE STRAIGHT CEILING
BAFFLES 9', H=2' - AXONOMETRIC VIEW

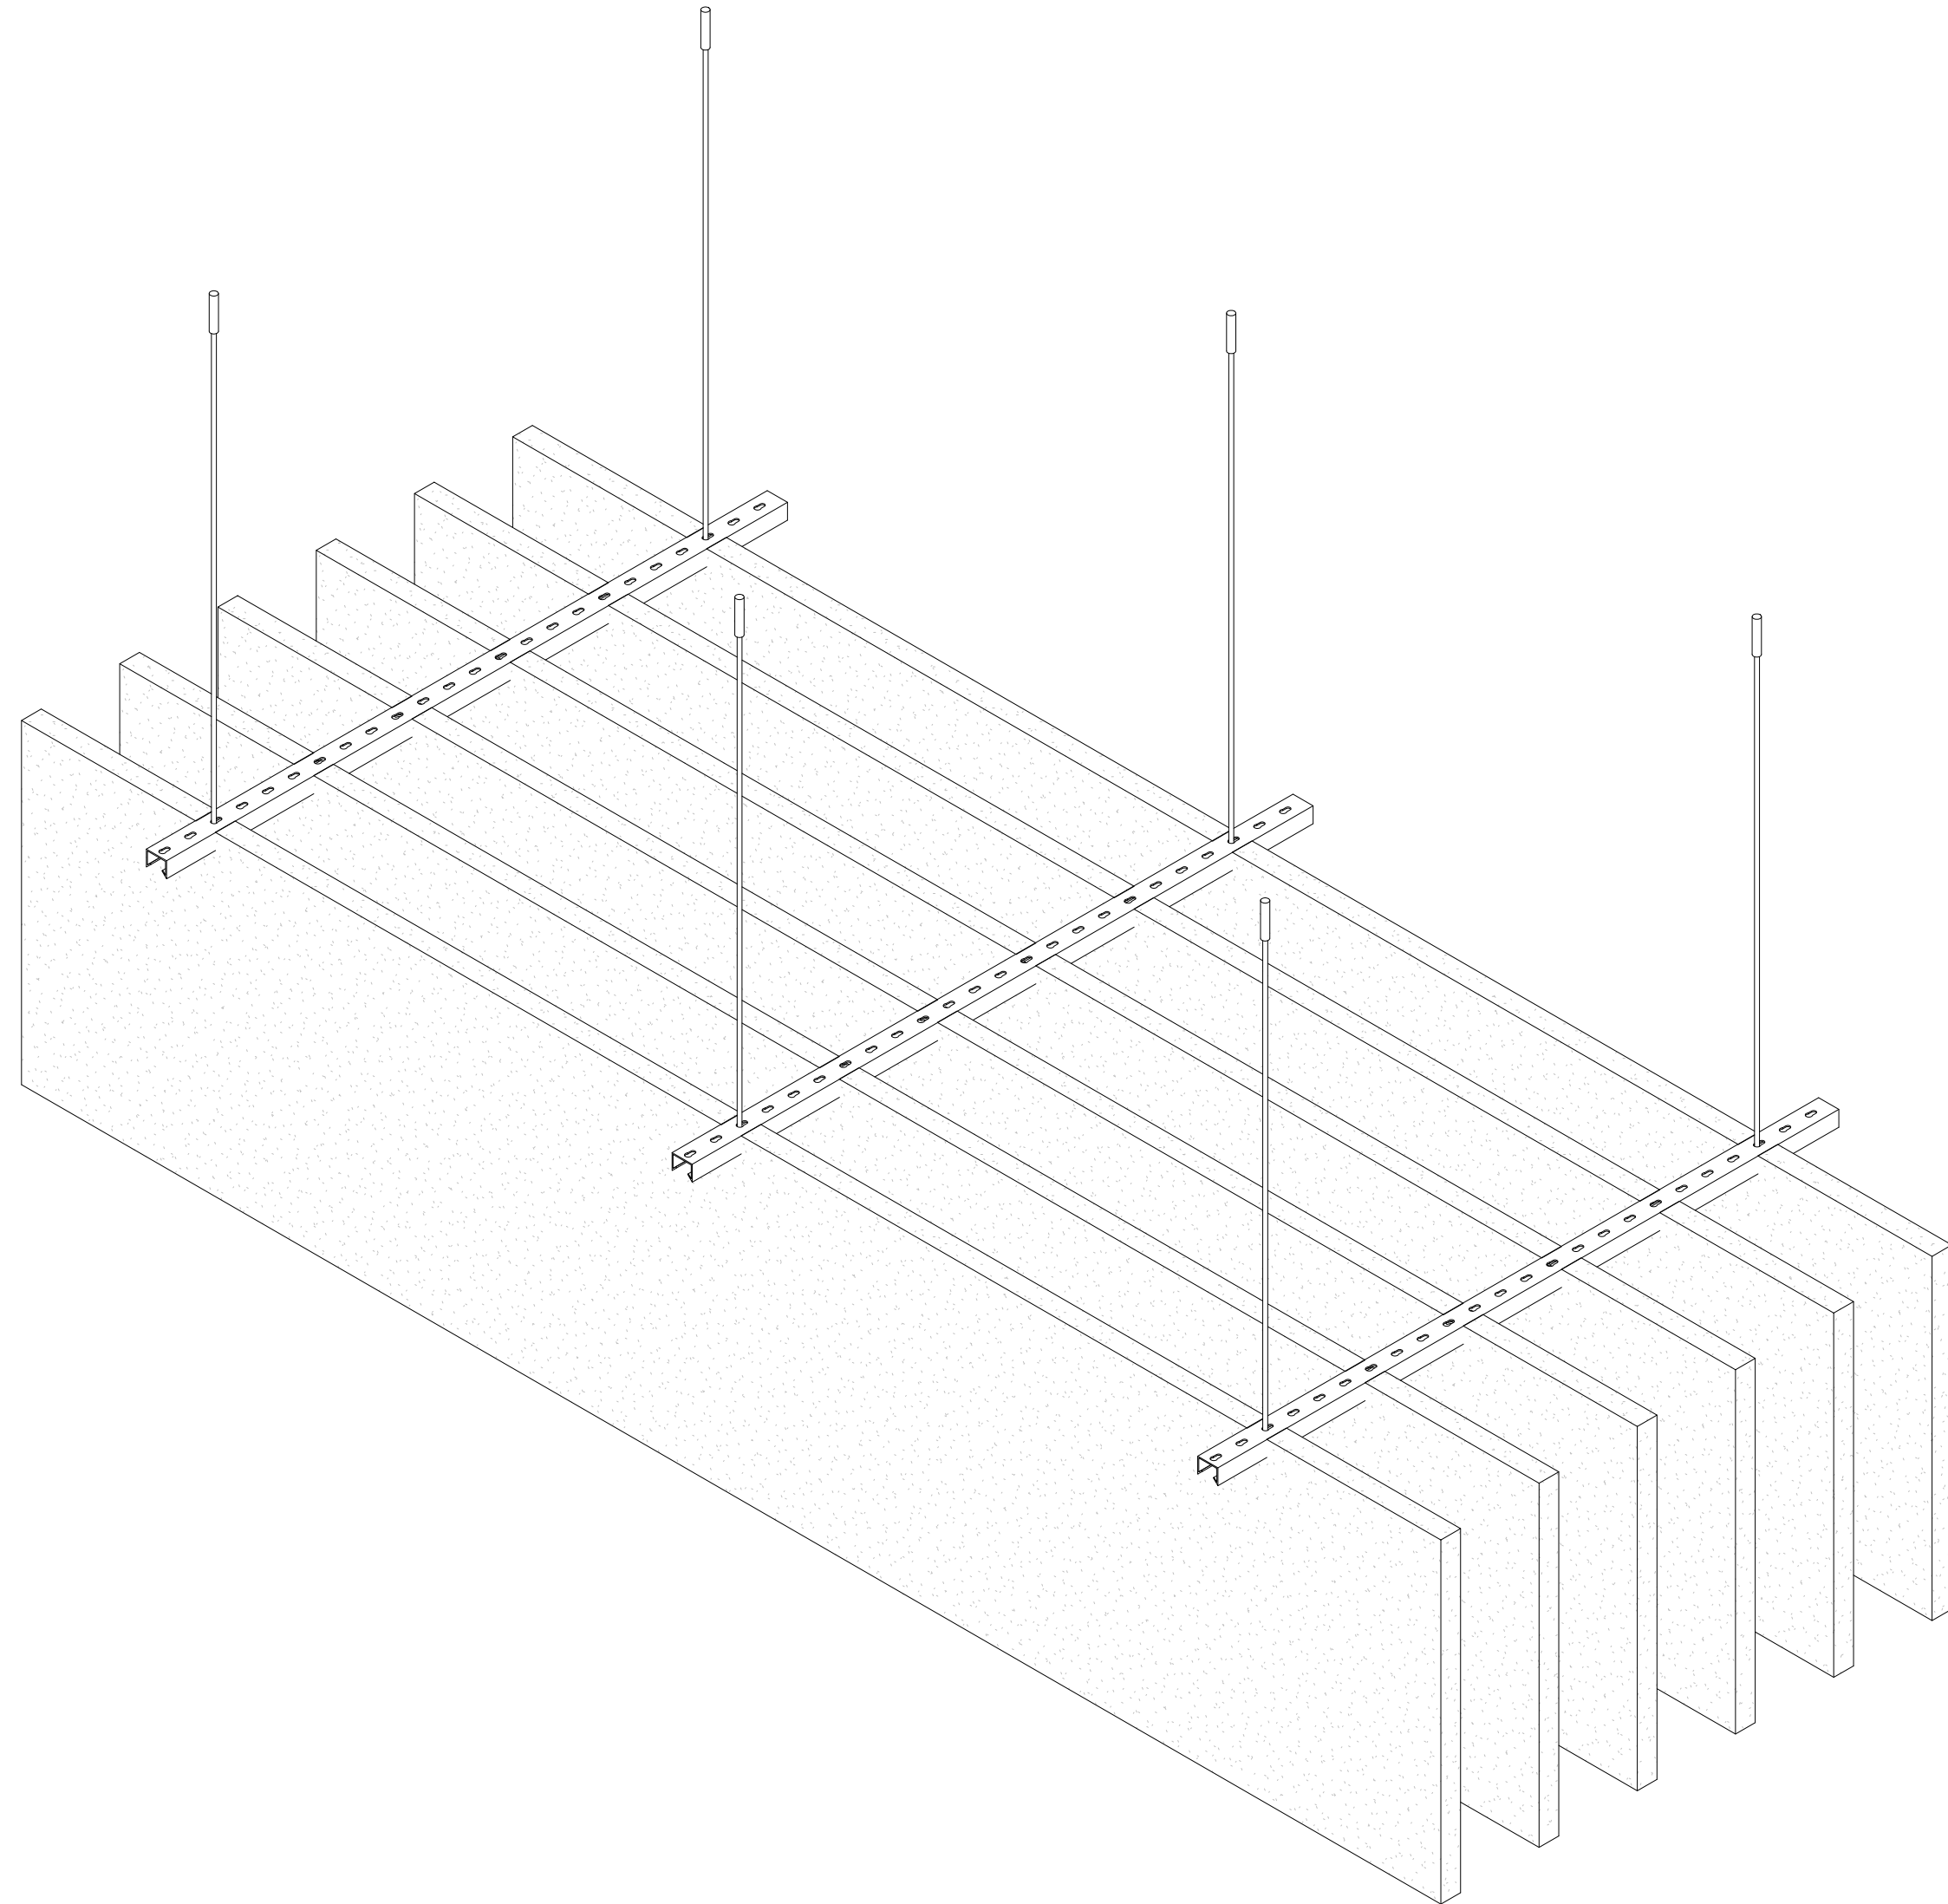

2 TOCKKY ACUVAVE STRAIGHT CEILING
BAFFLES 9', H=2' - 3D AXON

NO.		REVISIONS:	NAME:	DATE:
1		SUBMISSION FOR APPROVAL		
2				
3				
4				



7.Product 7 - Tockky
AcuVave Ceiling Baffles

DATE:


DRAWN BY:

DRAWING TITLE:


TOCKKY ACUVAVE STRAIGHT
CEILING BAFFLES 9', H=2' - 3D
AXONS

PROJECT NUMBER:


DRAWING NUMBER:

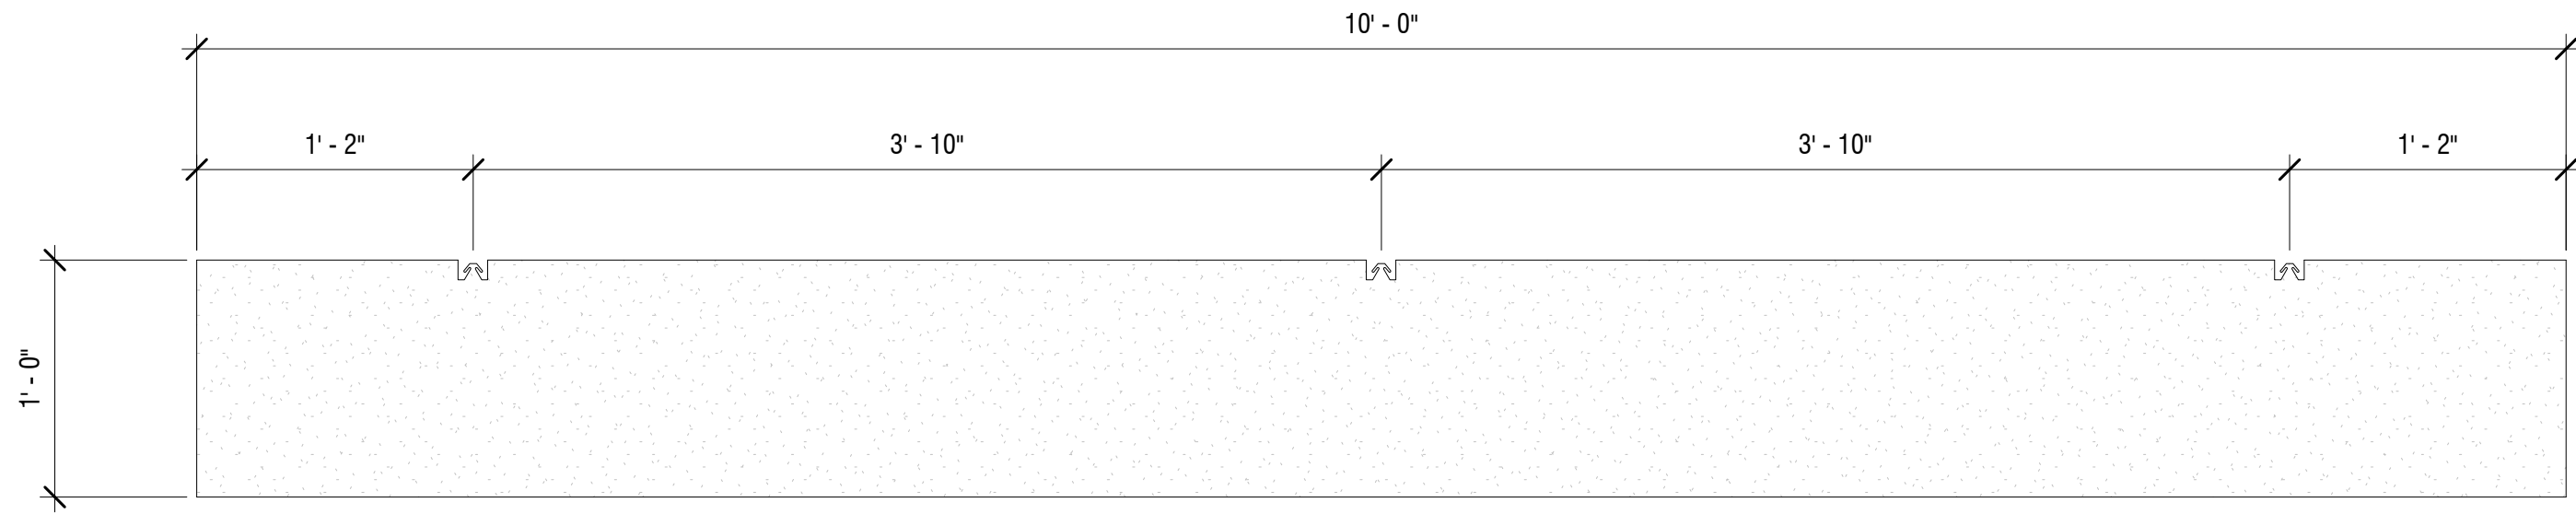

② Tockky AcuVave Straight Ceiling
Baffles 10', H=1' - Elevation
1 1/2" = 1'-0"

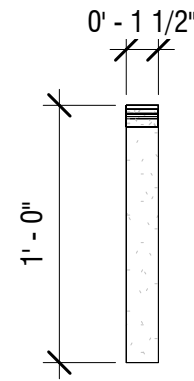

③ Tockky AcuVave Straight Ceiling
Baffles 10', H=1' - TYP. SECTION
1 1/2" = 1'-0"

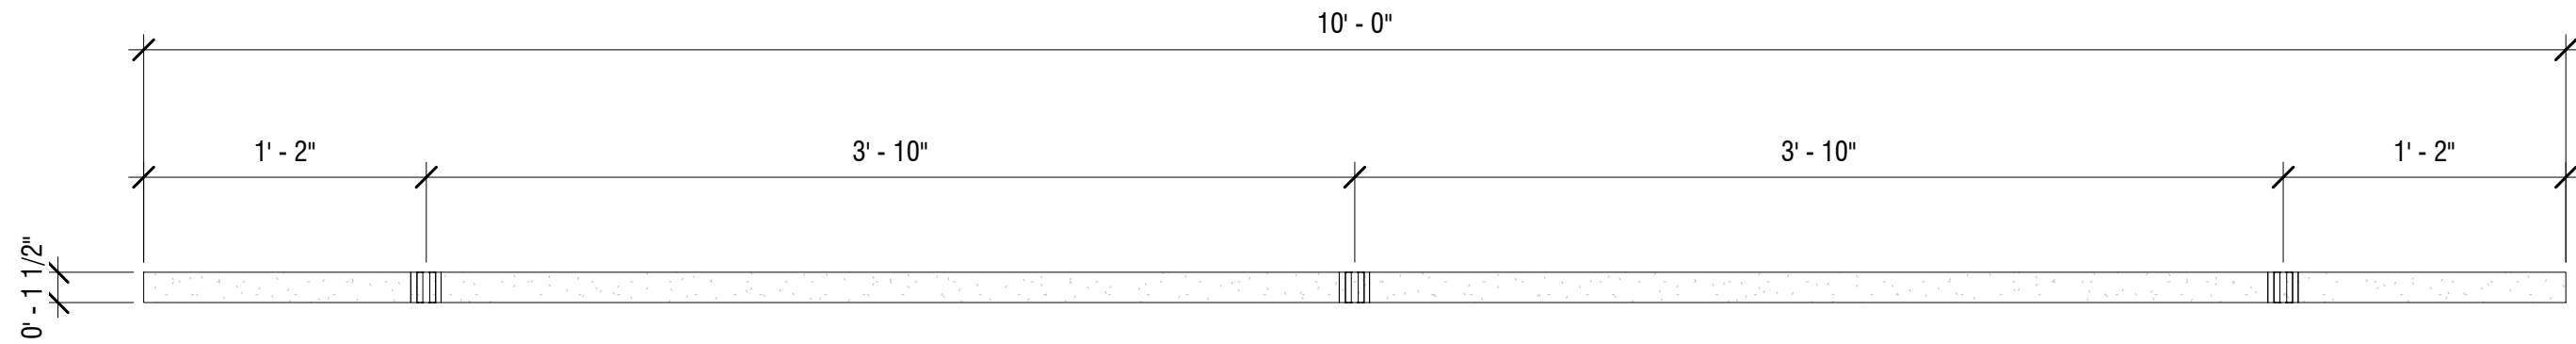


① Tockky AcuVave Straight Ceiling
Baffles 10', H=1' - Plan View
1 1/2" = 1'-0"

NO.				REVISIONS:				NAME:		DATE:	
1				SUBMISSION FOR APPROVAL							
2											
3											
4											




7.Product 7 - Tockky
AcuVave Ceiling Baffles


DATE:
DRAWN BY:
DRAWING TITLE: Tockky AcuVave Straight Ceiling Baffles 10', H=1'
PROJECT NUMBER:
DRAWING NUMBER: 3.0

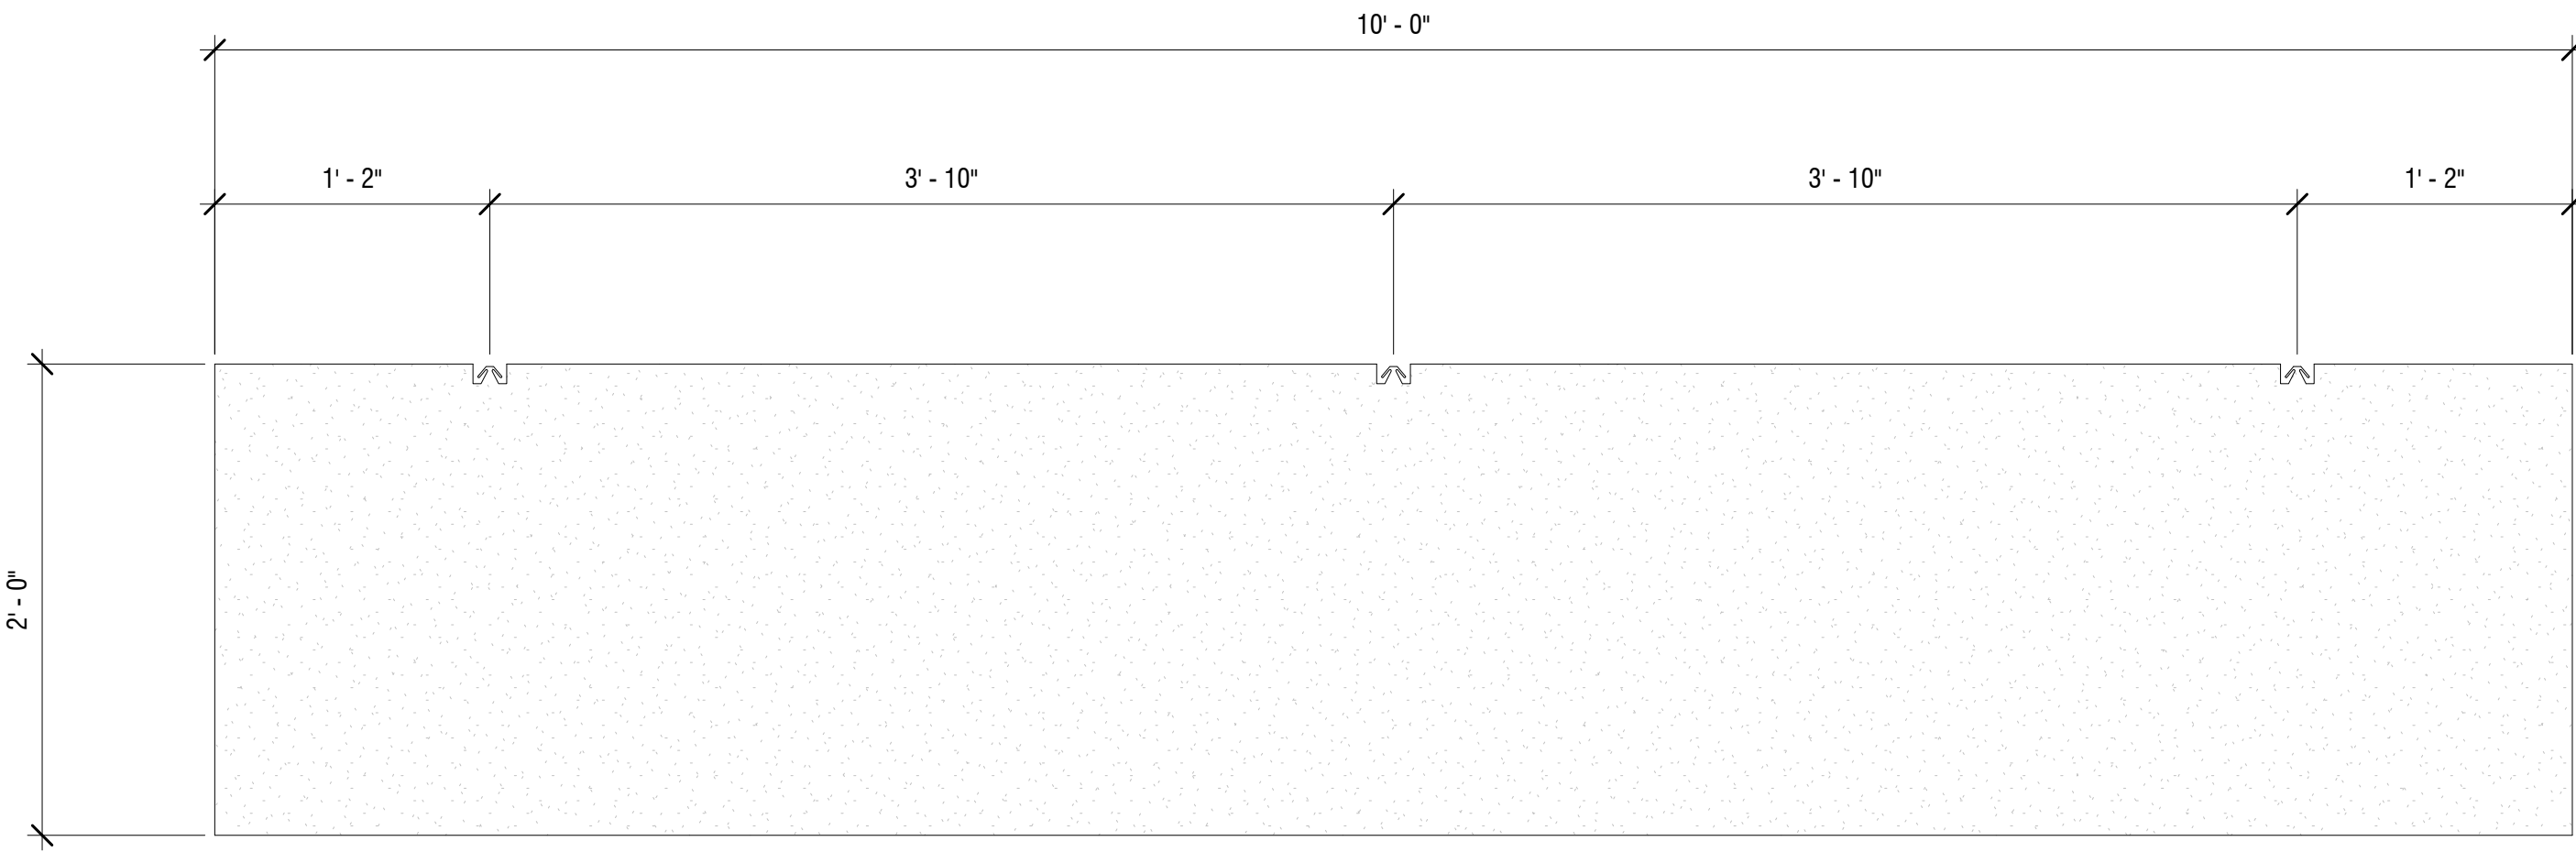

② TOCKKY ACUVAVE STRAIGHT CEILING
BAFFLES 10', H=2' - ELEVATION
1 1/2" = 1'-0"

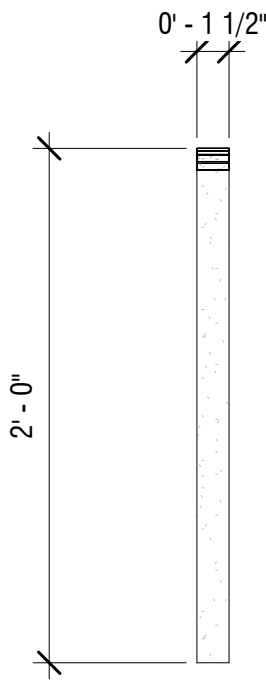


③ TOCKKY ACUVAVE STRAIGHT CEILING
BAFFLES 10', H=2' - TYP. SECTION
1 1/2" = 1'-0"

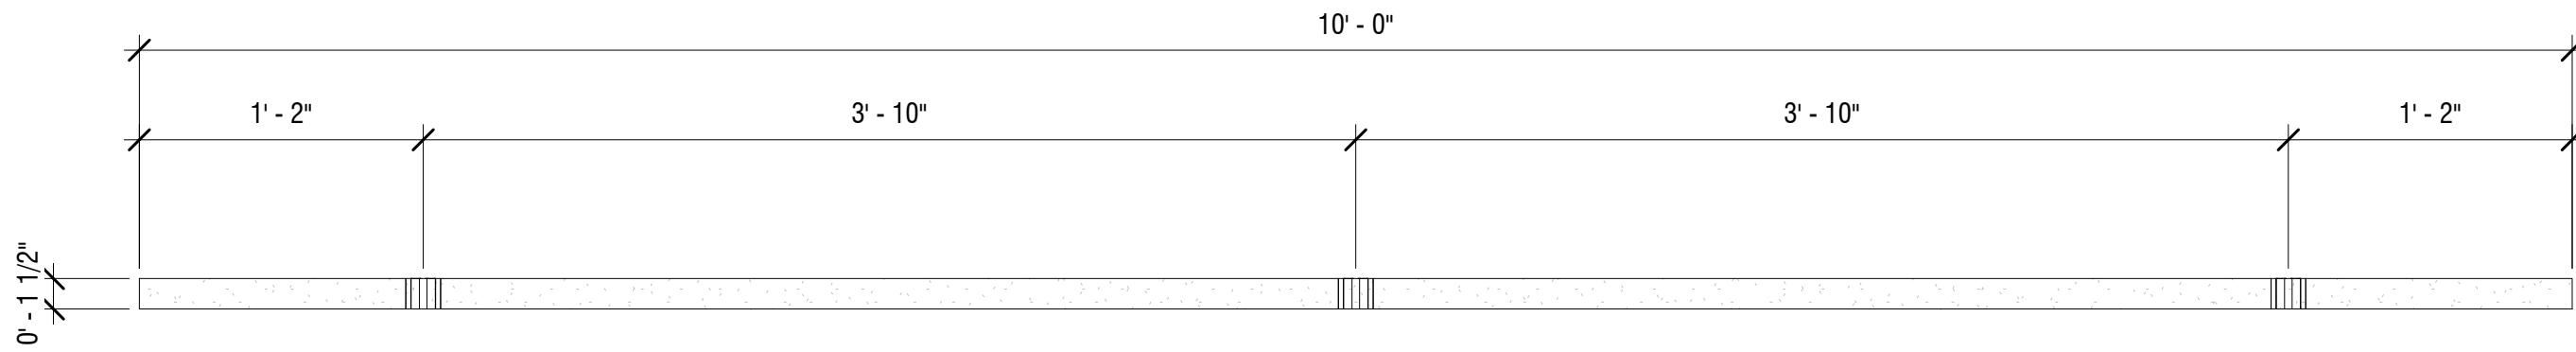


① TOCKKY ACUVAVE STRAIGHT CEILING
BAFFLES 10', H=2' - PLAN VIEW
1 1/2" = 1'-0"

NO:	REVISIONS:		NAME:	DATE:
	1	SUBMISSION FOR APPROVAL		
	2			
	3			
	4			
				
7.Product 7 - Tockky AcuVave Ceiling Baffles				
DATE:				
DRAWN BY:				
DRAWING TITLE: TOCKKY ACUVAVE STRAIGHT CEILING BAFFLES 10', H=2'				
PROJECT NUMBER:				
DRAWING NUMBER: 3.1				

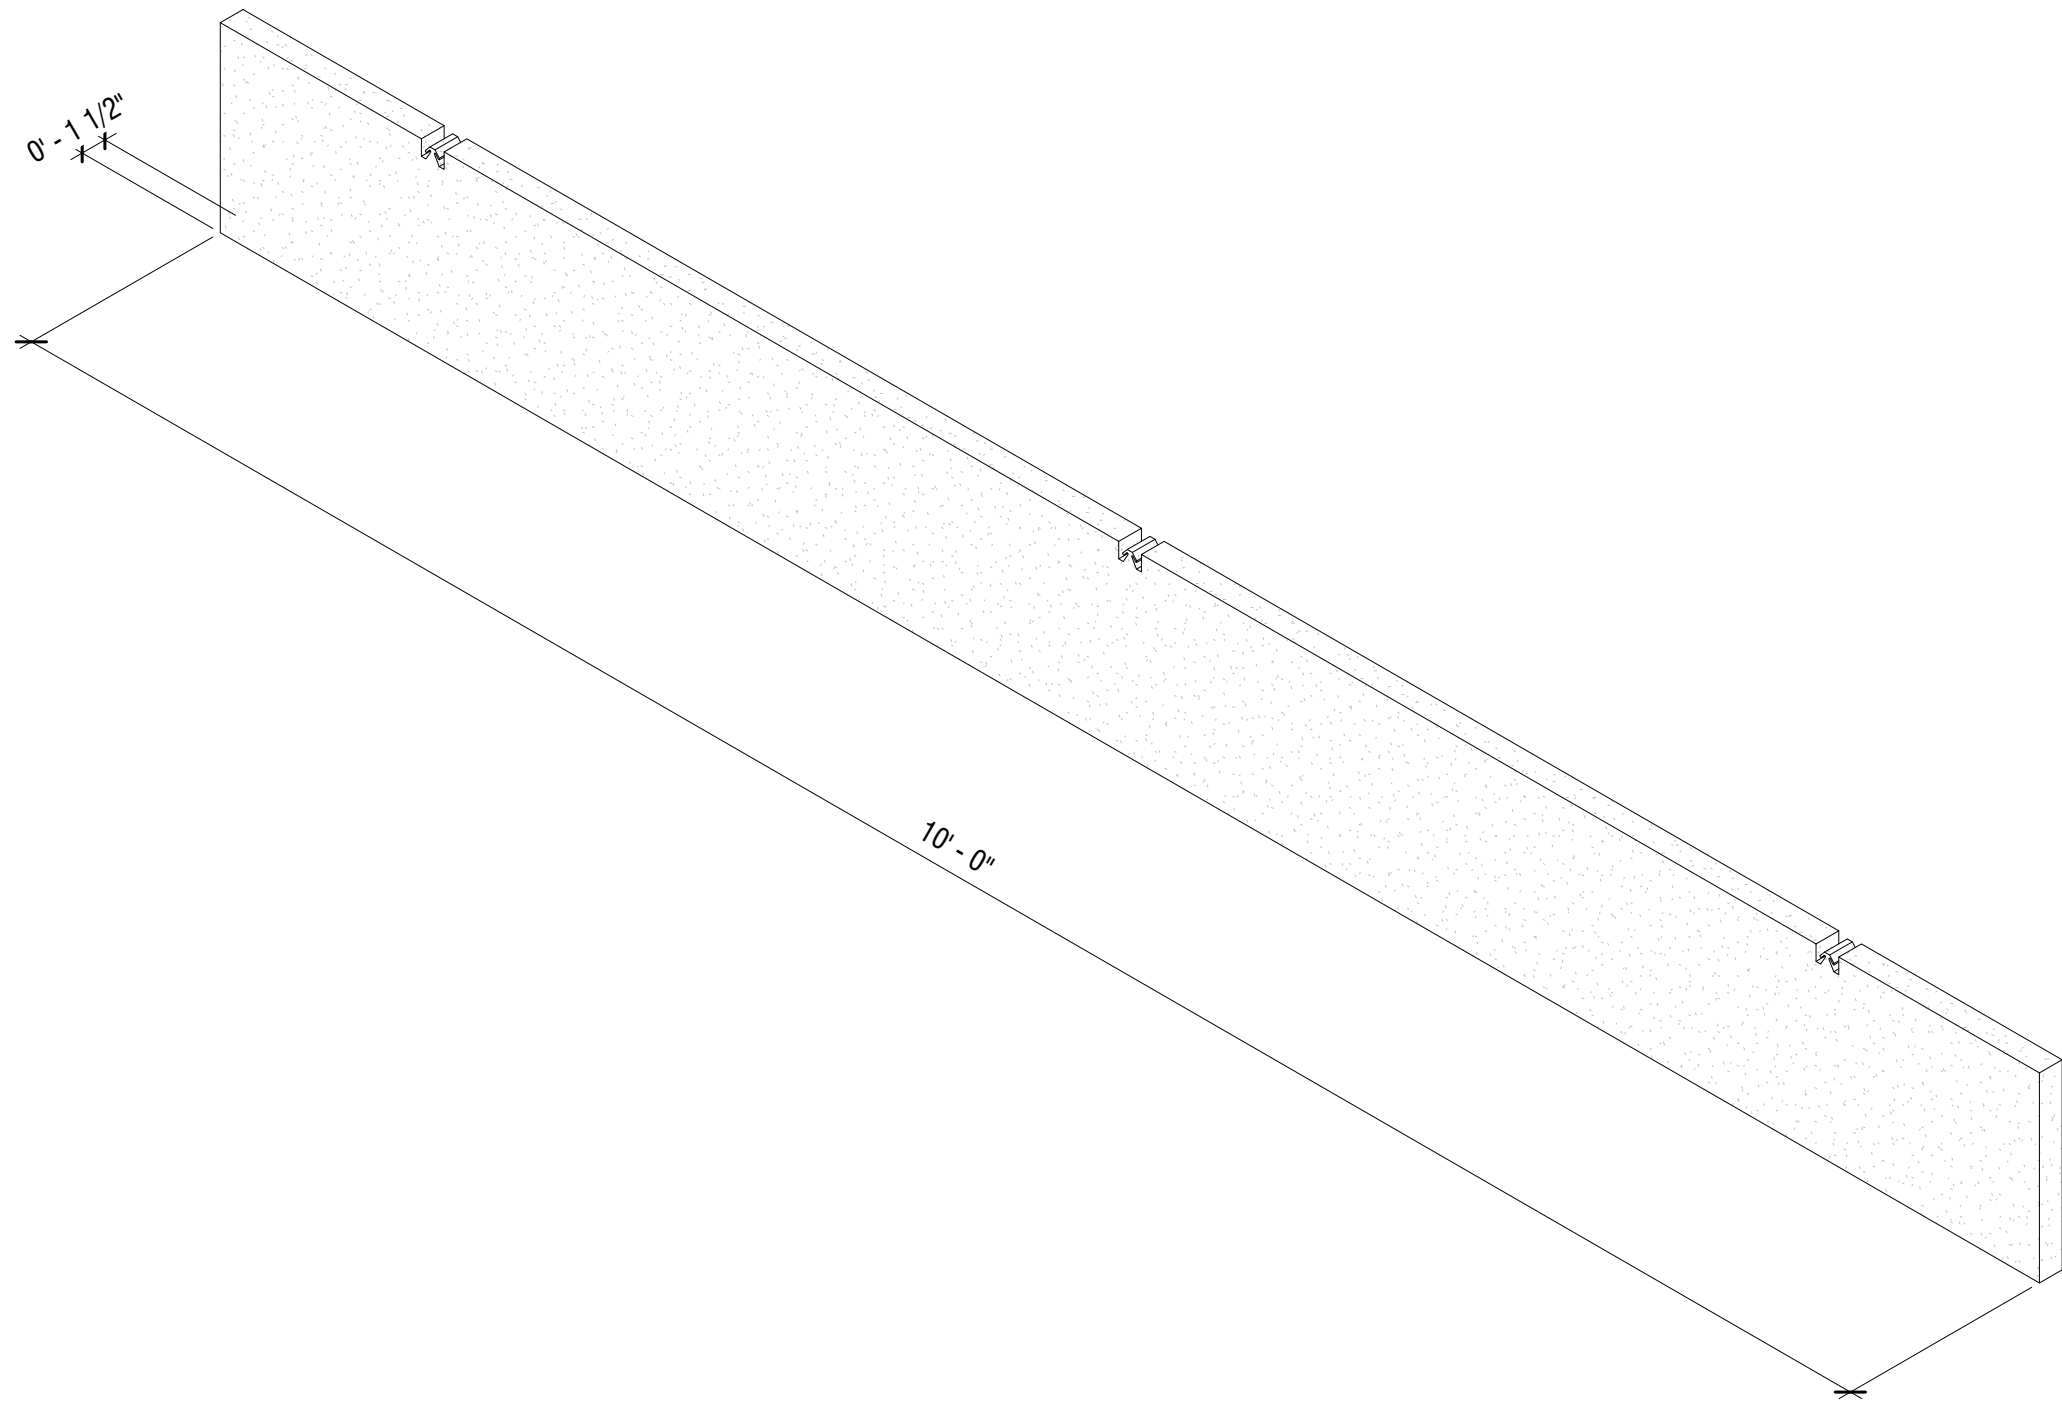

TOCKKY ACUVAVE STRAIGHT CEILING
BAFFLES 10', H=1' - AXONOMETRIC
1 VIEW

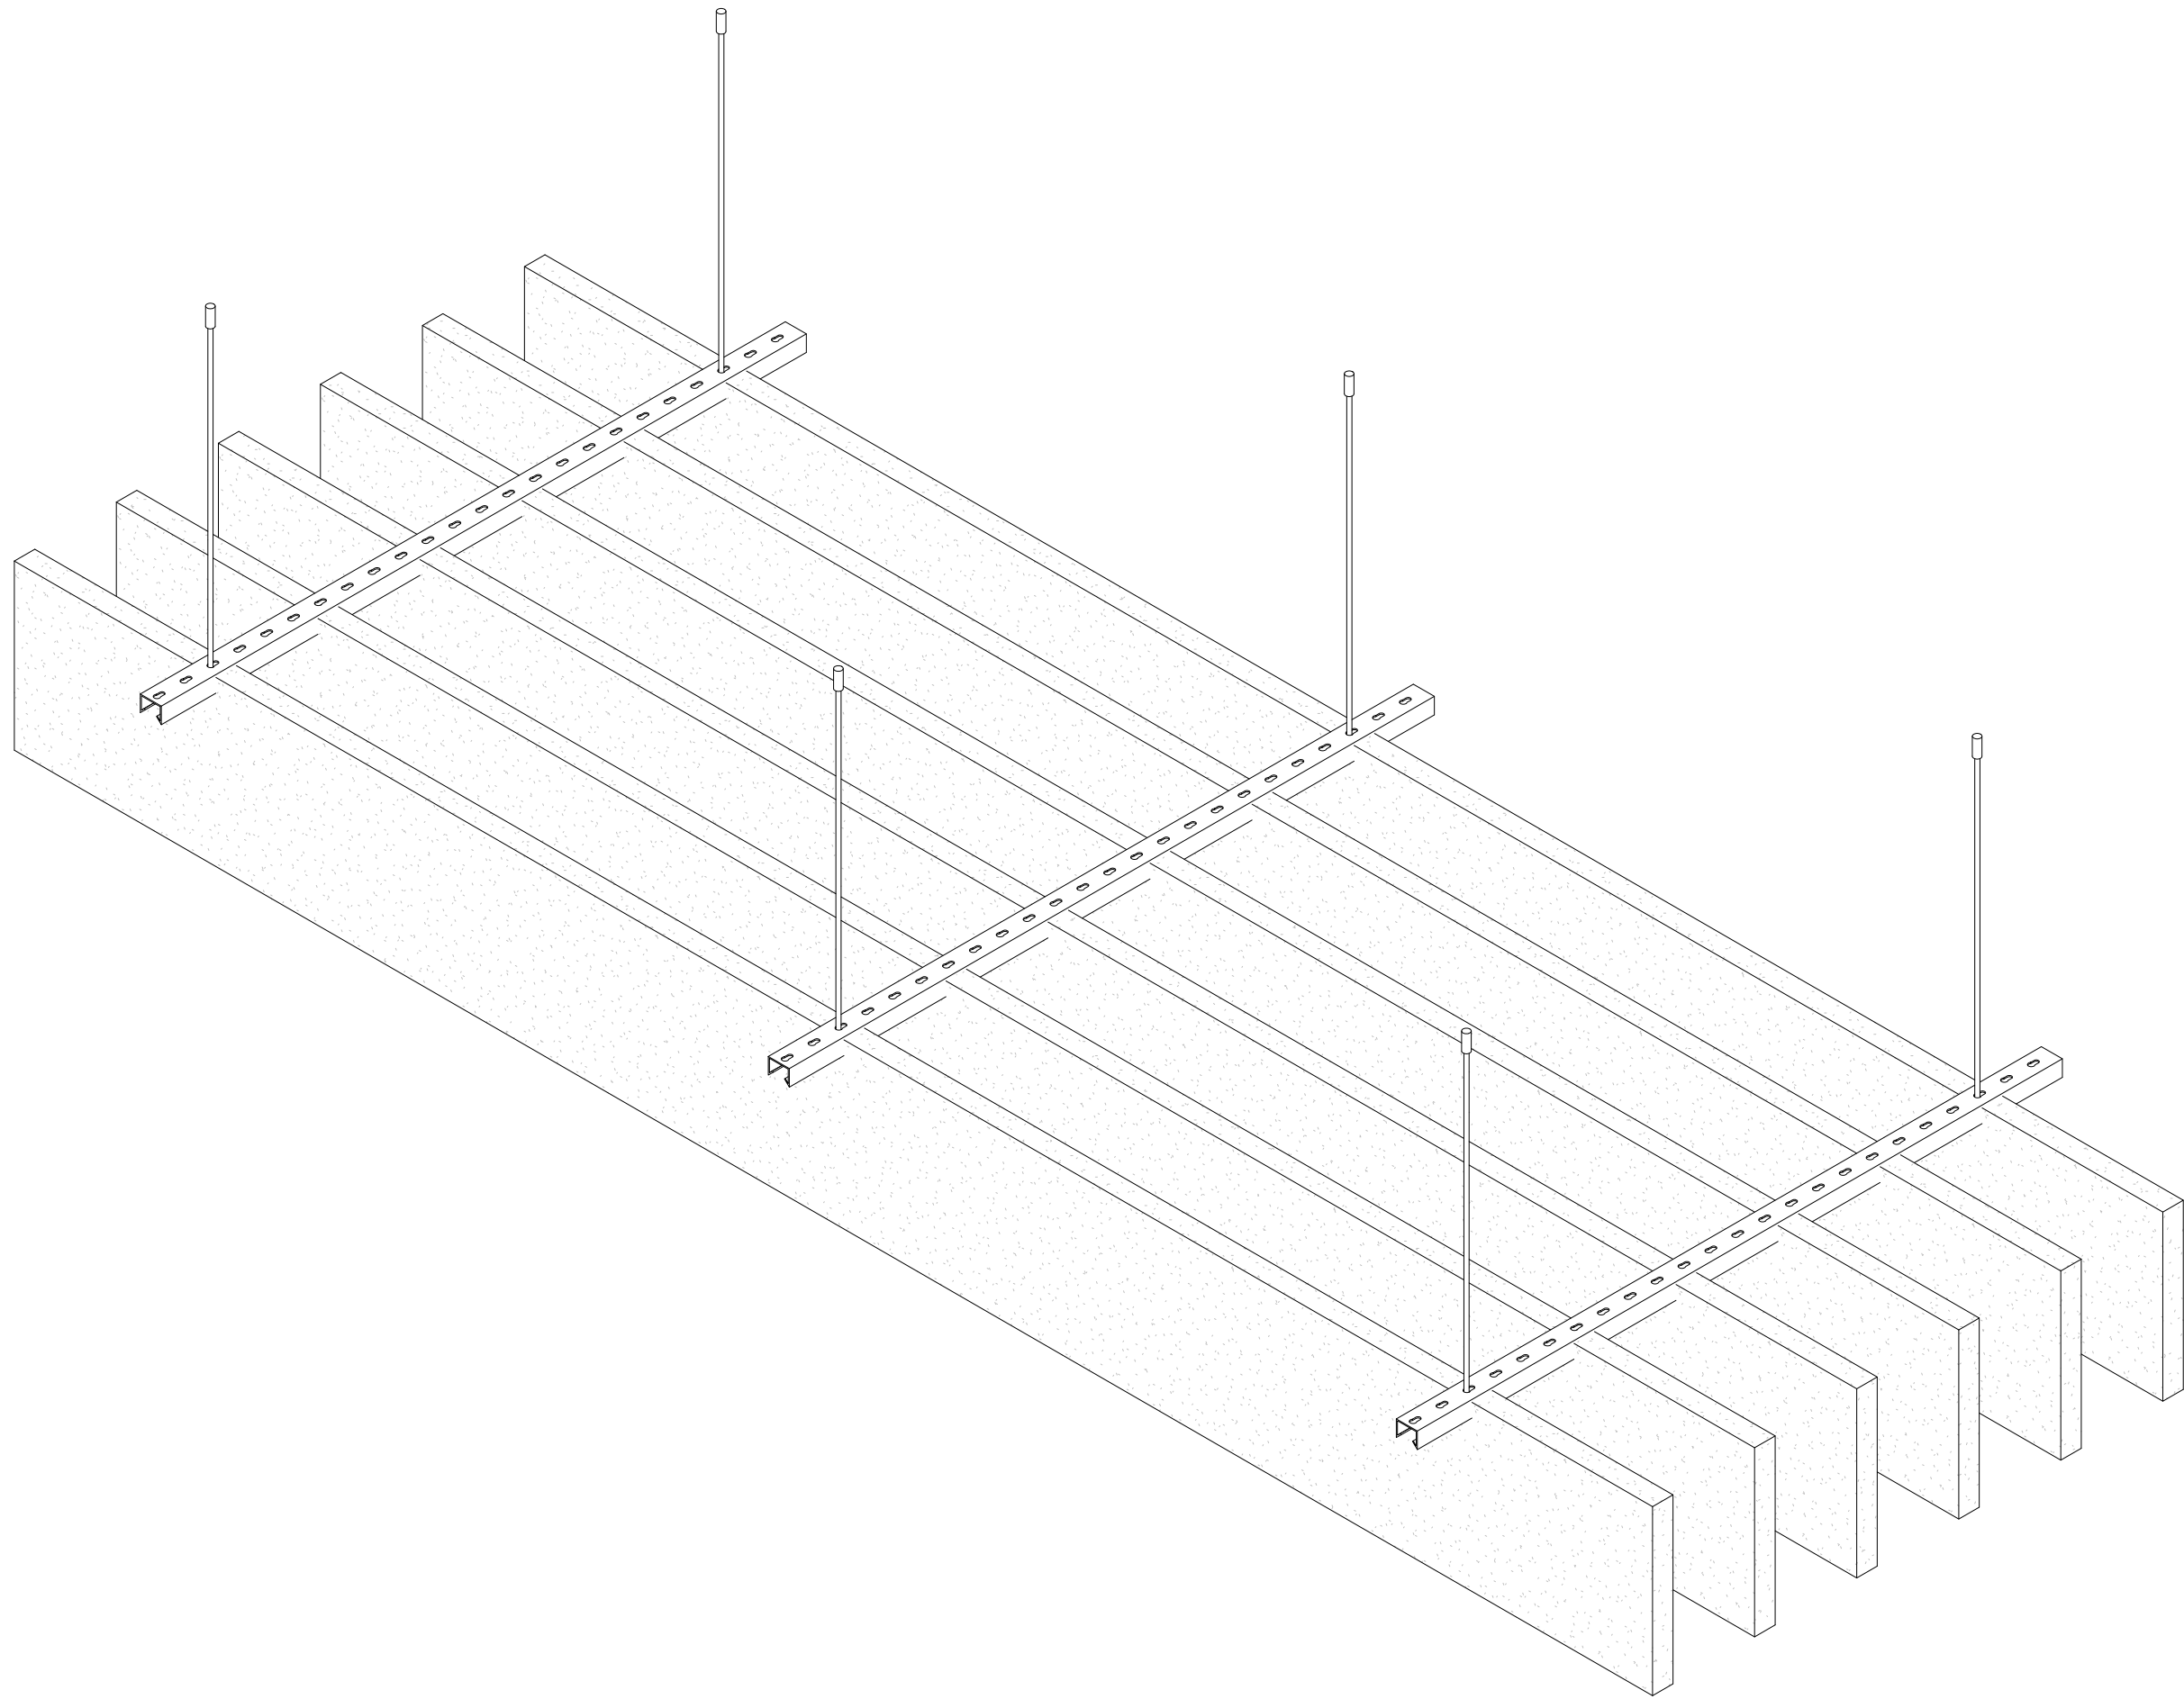

TOCKKY ACUVAVE STRAIGHT CEILING
BAFFLES 10', H=1' - 3D AXON
2



7.Product 7 - Tockky
AcuVave Ceiling Baffles

NO.	REVISIONS:
1	SUBMISSION FOR APPROVAL
2	
3	
4	

NAME: DATE:

DATE:


DRAWN BY:

DRAWING TITLE:

TOCKKY ACUVAVE STRAIGHT
CEILING BAFFLES 10', H=1' - 3D
AXONS


PROJECT NUMBER:

DRAWING NUMBER:

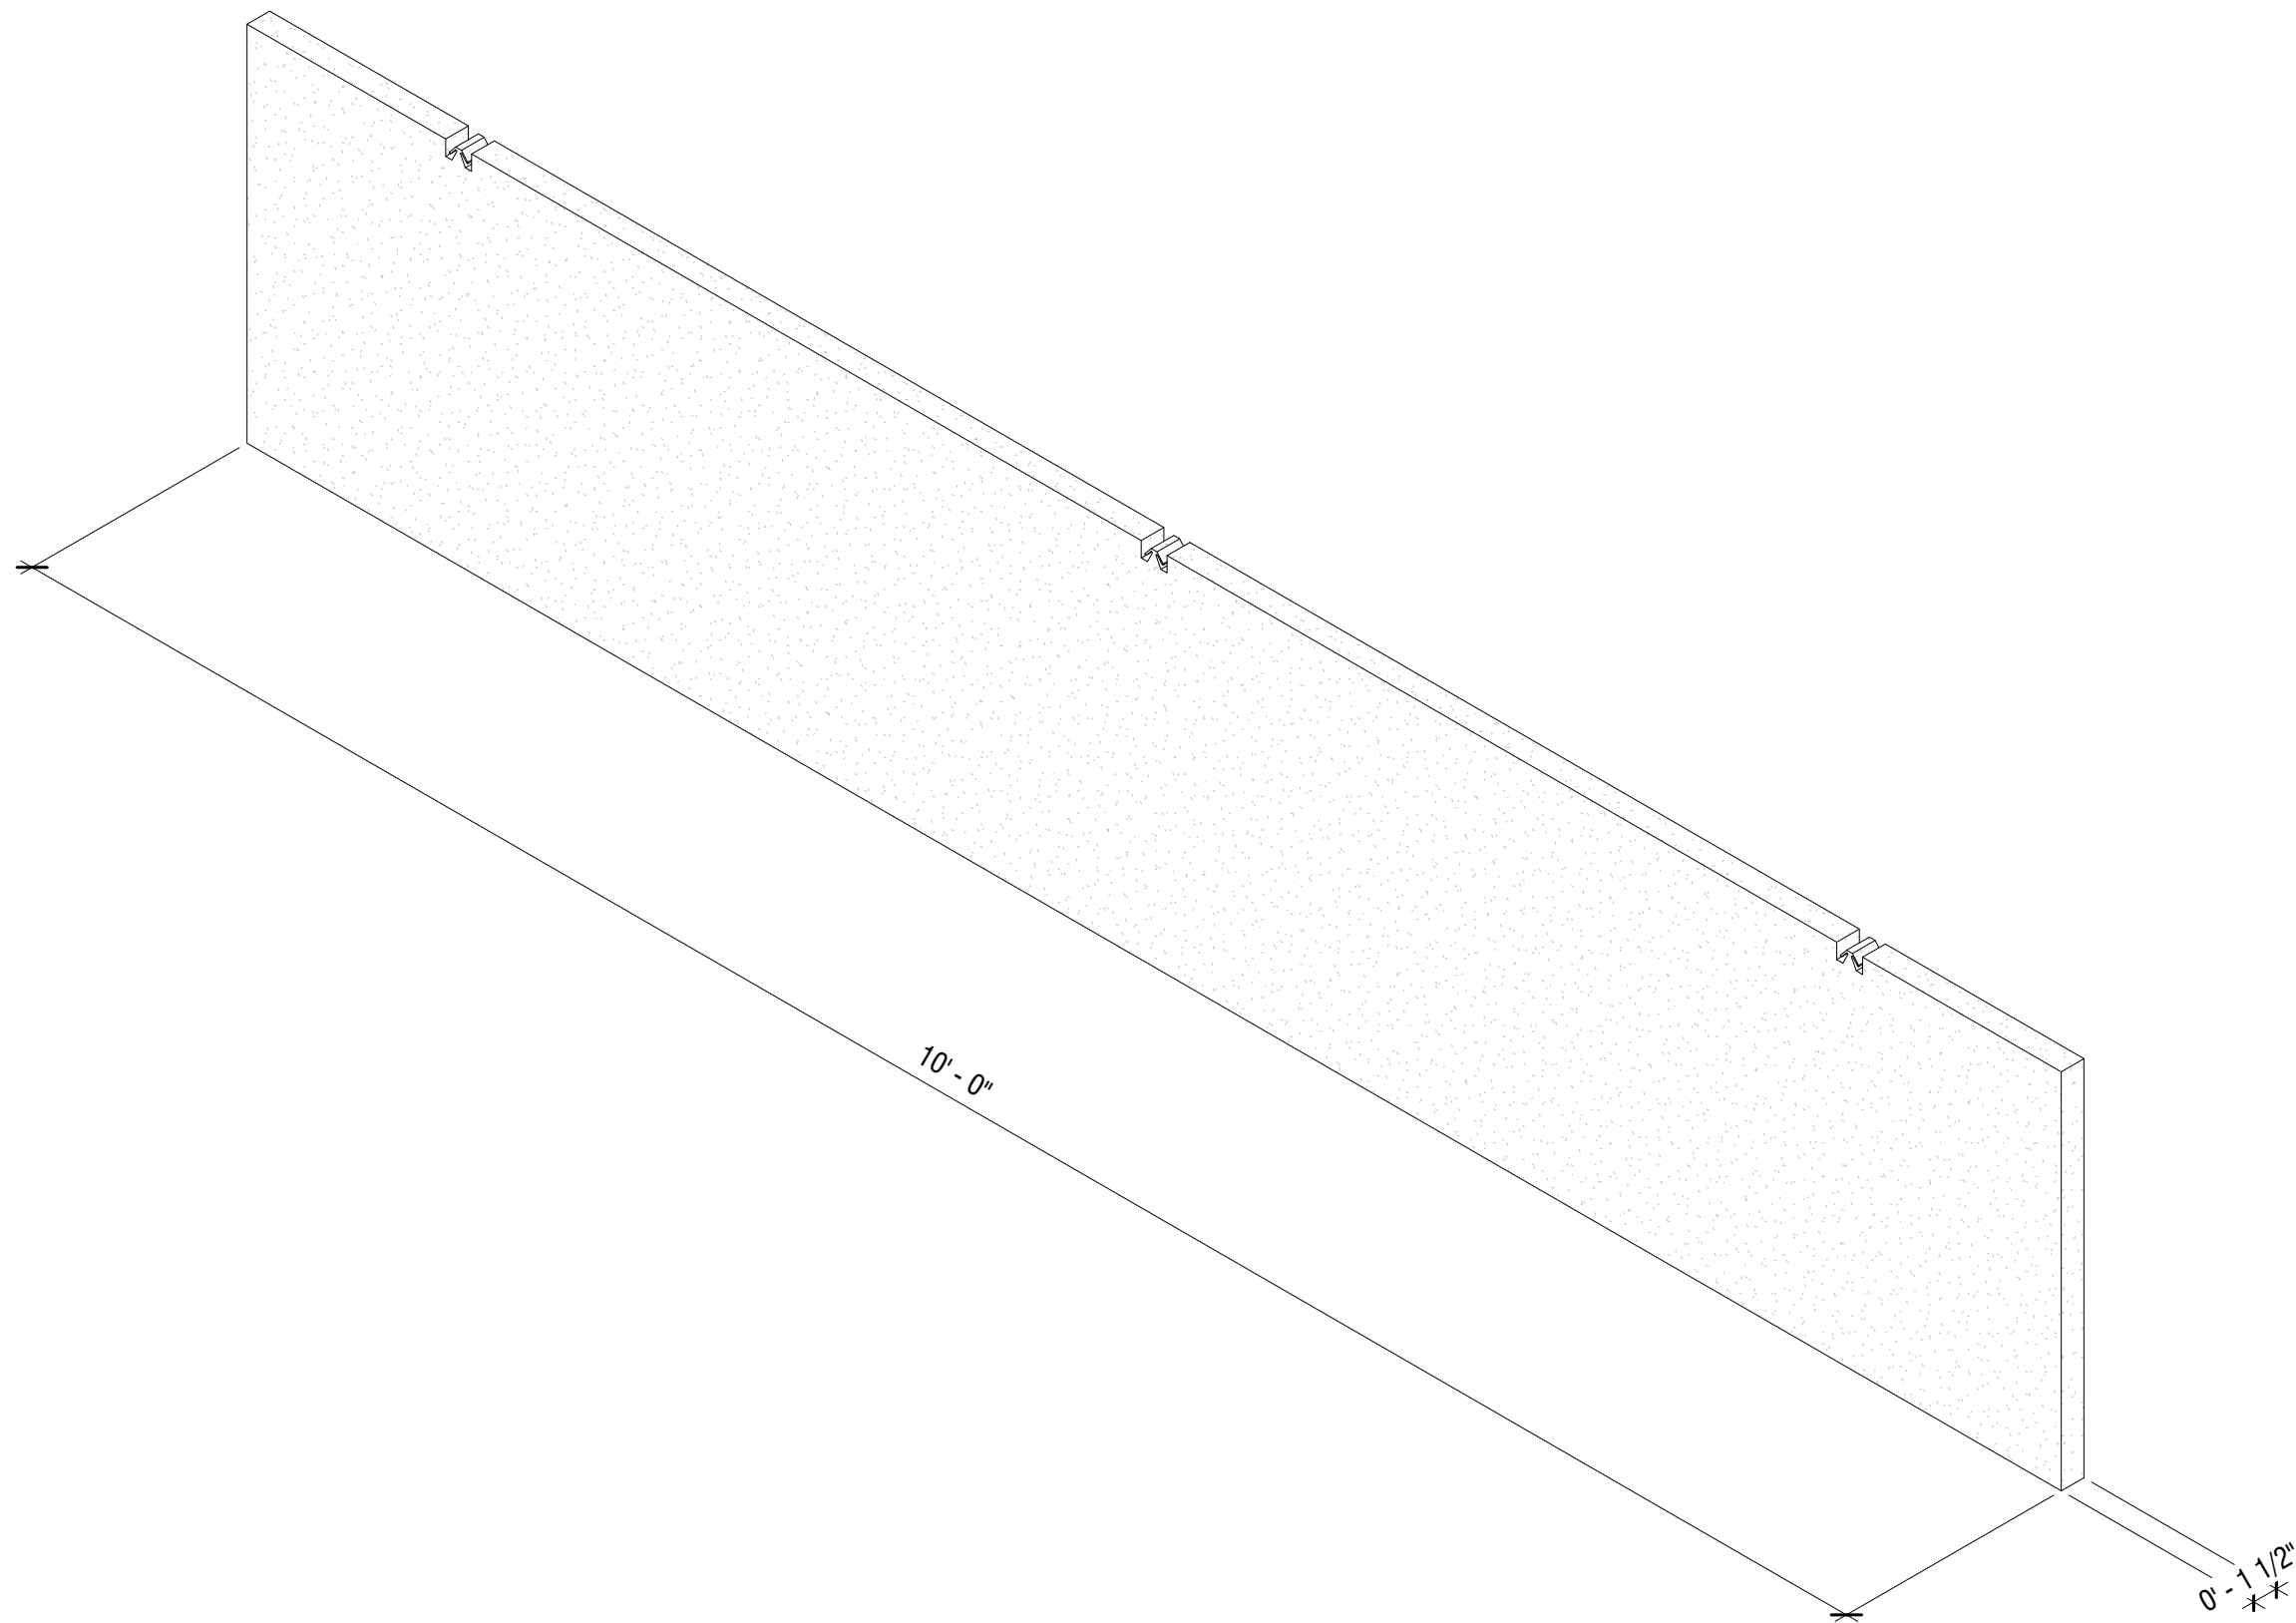

TOCKKY ACUVAVE STRAIGHT CEILING
BAFFLES 10', H=2' - AXONOMETRIC
VIEW

①

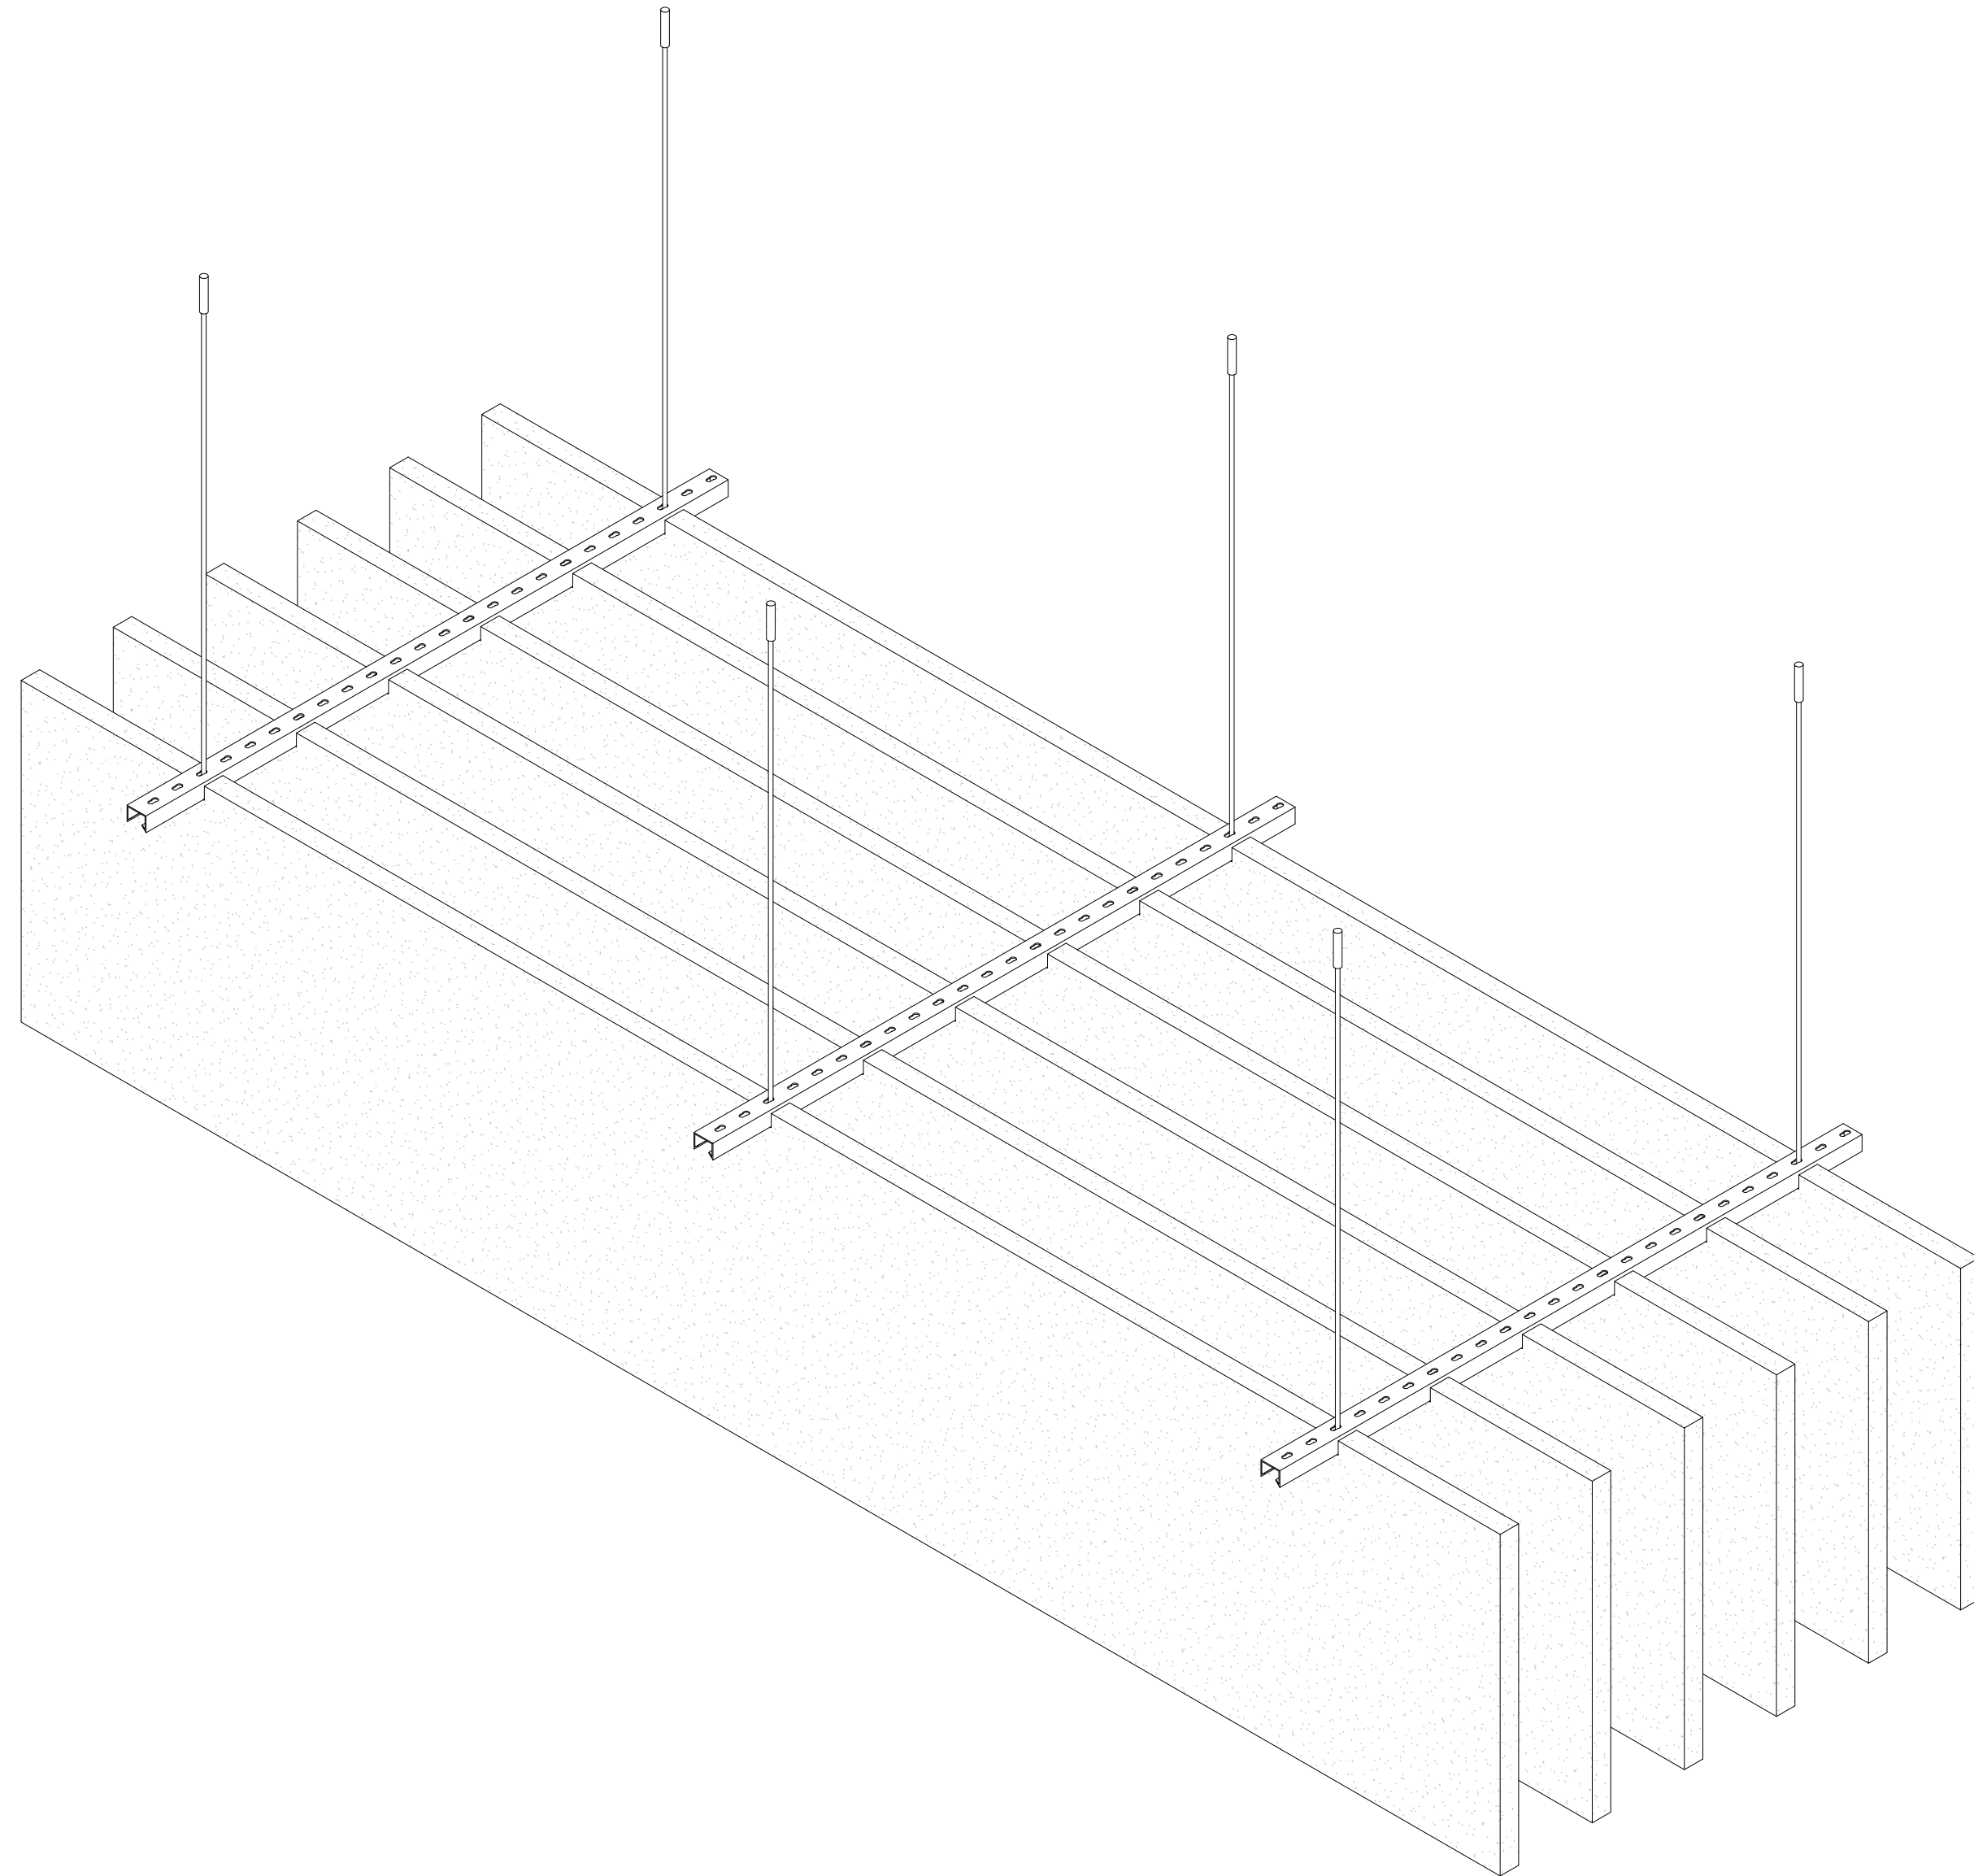

TOCKKY ACUVAVE STRAIGHT CEILING
BAFFLES 10', H=2' - 3D AXON

②



7.Product 7 - Tockky AcuVave Ceiling Baffles

DATE:

DRAWN BY:

DRAWING TITLE:

TOCKKY ACUVAVE STRAIGHT
CEILING BAFFLES 10', H=2' - 3D
AXONS

PROJECT NUMBER:

DRAWING NUMBER:

3.3

NO: 1
2
3
4

REVISIONS:
SUBMISSION FOR APPROVAL

NAME:

DATE: